

CITY OF ANACORTES "AS-BUILT"

Sewer

Storm


CONTRACTOR: NORMS EXCAVATION

PLAT/DIVISION: SIDE SEWER REPAIR BLOCK _____

LOT ADDRESS: 1316 10TH


DATE: 9/27/07

PERMIT # BLD-20070686 SCALE NOT TO SCALE

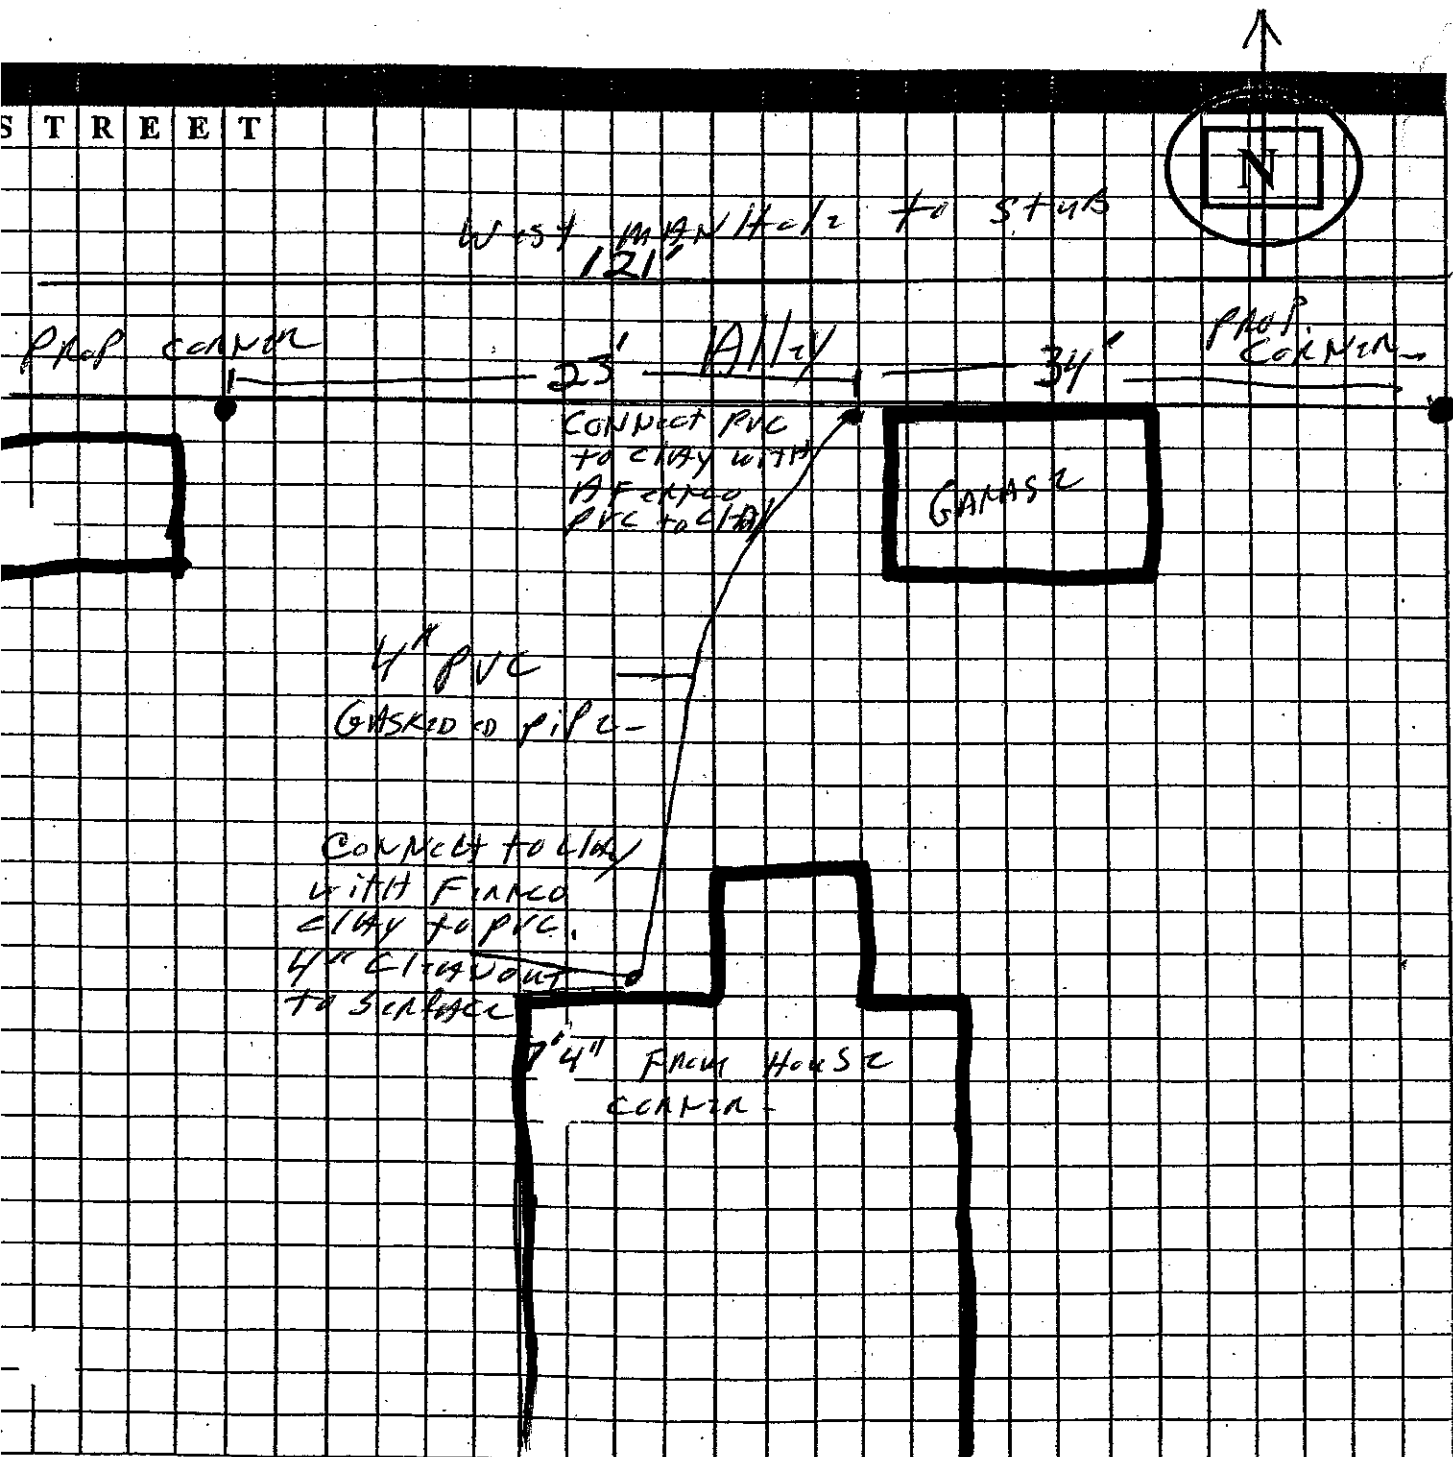

LOCATE STREET(S) ON GRID MAP

1211 - 12TH
V
V
V
D
Q-77-A7

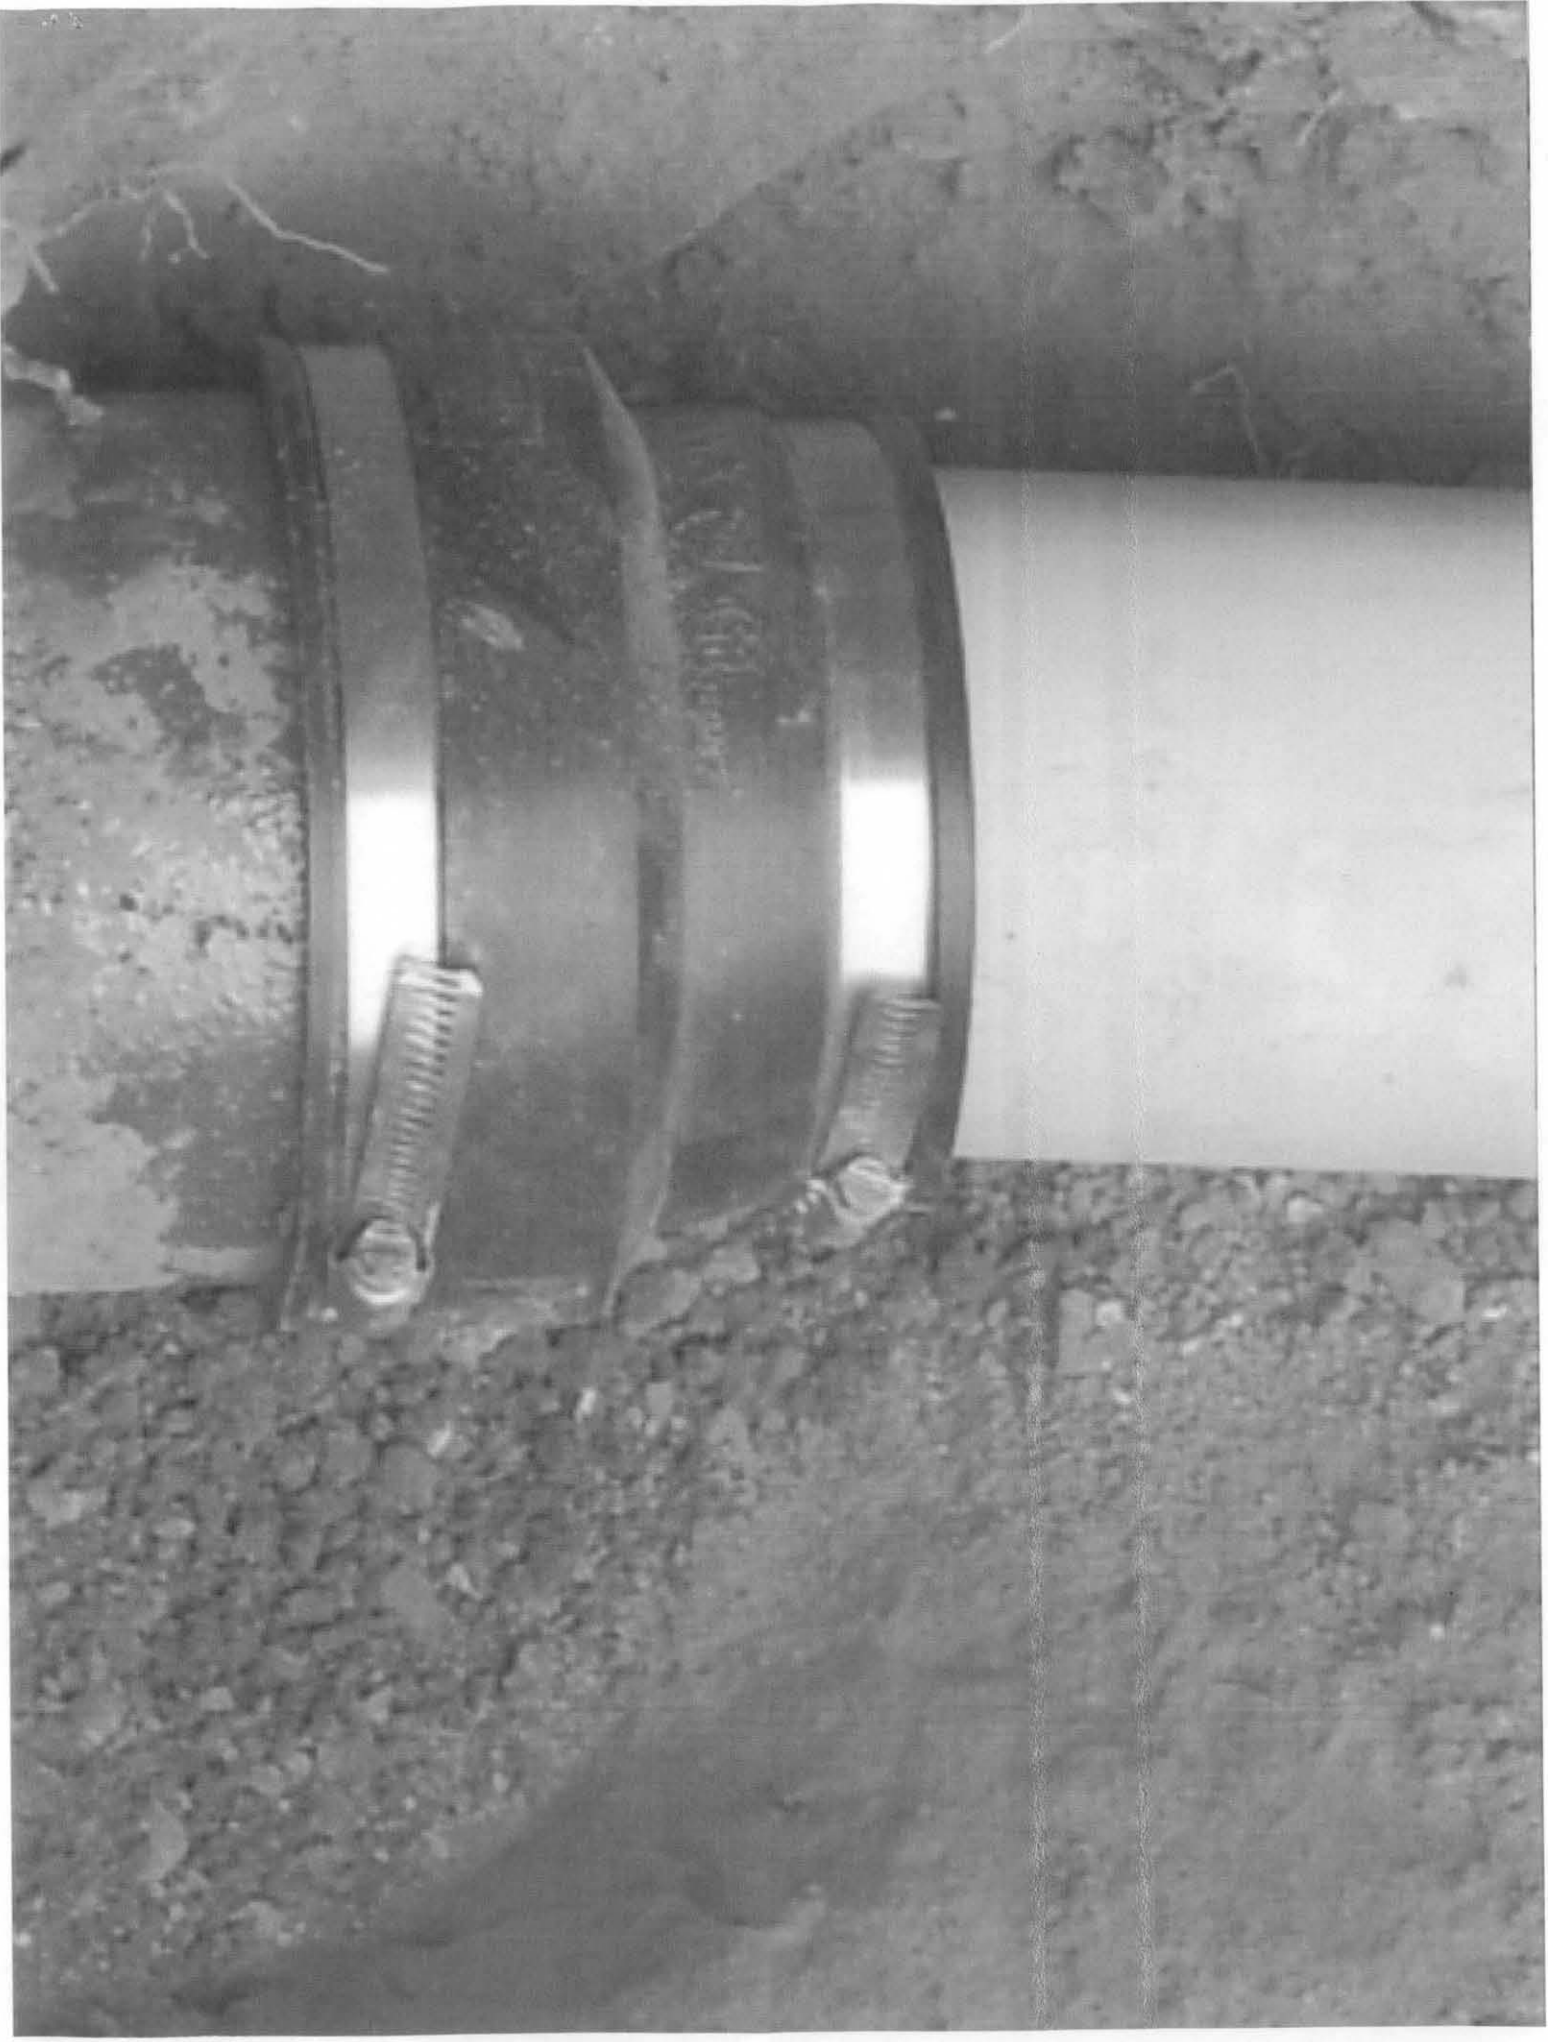





12/11 - 10
TH ST -
V...
V...
D...
- 0127/27





City of Anacortes
904 6th Street
P.O.Box 547
Anacortes, WA 98221-0547

Permit #: BLD-2007-0686
Issue date: 09/25/2007
Expire date: 09/24/2008

Job Address: 1316 10TH ST
ANACORTES WA 98221-1902

Permit Type: Sewer Repair Permit
Project:

APN: P55614

Remarks: Side sewer repair.

Owner: SHERIE BROWN
Address: 1316 10TH ST
ANACORTES WA 98221-1902
Phone: () -

Contractor: NORMS EXCAVATION
Address: PO BOX 997
ANACORTES WA 98221-0997
Phone:
License #: NORMSE*071PA

General Information:


Sewer Inspection Fee 1

Fees:

Sewer Inspection Fee	50.00
Total Calculated:	50.00
Deposits/Receipts:	0.00
Total Due:	<u>50.00</u>

THIS PERMIT BECOMES NULL AND VOID IF WORK OR CONSTRUCTION AUTHORIZED IS NOT COMMENCED WITHIN 180 DAYS, OR IF CONSTRUCTION OR WORK IS SUSPENDED OR ABANDONED FOR A PERIOD OF 180 DAYS AT ANY TIME AFTER WORK IS COMMENCED. I HEREBY CERTIFY THAT I HAVE READ AND EXAMINED THIS APPLICATION AND KNOW THE SAME TO BE TRUE AND CORRECT. ALL PROVISIONS OF LAWS AND ORDINANCES GOVERNING THIS TYPE OF WORK WILL BE COMPLIED WITH WHETHER SPECIFIED HEREIN OR NOT. THE GRANTING OF A PERMIT DOES NOT PRESUME TO GIVE AUTHORITY TO VIOLATE OR CANCEL THE PROVISIONS OF ANY OTHER STATE OR LOCAL LAW REGULATING CONSTRUCTION OR THE PERFORMANCE OF CONSTRUCTION.


SIGNATURE OF OWNER OR AUTHORIZED AGENT

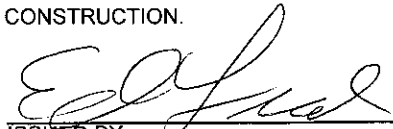
ISSUED BY

BUILDING PERMIT

CITY OF ANACORTES
 P.O. BOX 547
 ANACORTES, WA 98221
 (206) 293-1901

PERMIT NO.: **BLD98-0324**
 APPLIED: **08/24/98**
 ISSUED: **08/24/98**
 EXPIRES: **08/24/99**

SITE ADDRESS: **1316 10TH ST**
 ASSESSOR'S PARCEL NO.: **3772-098-014-0008**

PROJECT DESCRIPTION: **Replace roof.**

OWNER ANGELA LINDHOLMH 1316 10TH STREET ANACORTES WA 98221 293-0734	CONTRACTOR	LENDER
---	------------	--------

TYPE OF WORK.....: REP	AREA (sf) -----	VALU...\$: 2750
TYPE OF USE.....: SF	LOT.....: 0	REQUIRED SETBACKS----
CENSUS CATEGORY.....: 434	1ST FLR.....: 0	FRONT.....: 0 ft
ZONING-----	2ND FLR.....: 0	SIDE.....: 0 ft
: R2 :	BASEMENT.....: 0	REAR.....: 0 ft
OCCUPANCY GROUP-----	GAR/CARPORT...: 0	REQUIRED PARKING--
: R3 :? :? :? :	OTHER.....: 0	TOTAL.....: 0
TYPE OF CONSTRUCTION----	NUMBER OF UNITS.....: 0	HANDICAPPED: 0
: 5N :? :? :? :	STORIES.....: 0	COMPACT.....: 0
OCCUPANT LOAD-----	BUILDING HEIGHT.: 0 ft	IMPRV SURF.: 0 sf
: 0 : 0 : 0 : 0 : 0 :		

FEES	NOTES
Code Amount---- By- Date---- Receipt	
PRMT \$ 38.50 RO 08/24/98 8896	
STBC \$ 4.50 RO 08/24/98 8896	
TOTAL \$ 43.00	

I hereby acknowledge that I have read this permit and state that the above information is correct, and agree to comply with all ordinances and laws regulating activities covered by this permit.

Michelle Deaton
 Issued by

Angela Lindholm
 Applicant or Owner's Signature

24 Hour Notice Required For All Inspections

BUILDING PERMIT

CITY OF ANACORTES
 P.O. BOX 547
 ANACORTES, WA 98221
 (206) 293-1901

PERMIT NO.: BLD96-0330
 APPLIED: 08/27/96
 ISSUED: 08/27/96
 EXPIRES: 08/27/97

SITE ADDRESS: 1316 10TH ST
 ASSESSOR'S PARCEL NO.: 3772-098-014-0008

PROJECT DESCRIPTION: Remove existing siding

OWNER MR. MCDONOUGH 1316 10TH STREET ANACORTES WA 98221 293-0724	CONTRACTOR	LENDER
--	------------	--------

TYPE OF WORK.....:DEM TYPE OF USE.....:SF CENSUS CATEGORY.....:999 ZONING----- :? : OCCUPANCY GROUP----- :R3 :? :? :? : TYPE OF CONSTRUCTION----- :5N :? :? :? : OCCUPANT LOAD----- : 0: 0: 0: 0: 0:	AREA (sf)----- LOT.....: 0 1ST FLR.....: 0 2ND FLR.....: 0 BASEMENT.....: 0 GAR/CARPORT...: 0 OTHER.....: 0 NUMBER OF UNITS.....: 0 STORIES.....: 0 BUILDING HEIGHT.: 0 ft	VALU...\$: 0 REQUIRED SETBACKS---- FRONT....: 0 ft SIDE.....: 0 ft REAR.....: 0 ft REQUIRED PARKING-- TOTAL.....: 0 HANDICAPPED: 0 COMPACT.....: 0 IMPRV SURF.: 0 sf
--	---	---

<table style="width: 100%;"> <tr> <th colspan="5">FEES</th> </tr> <tr> <th style="text-align: left;">Code</th> <th style="text-align: left;">Amount</th> <th style="text-align: left;">By-</th> <th style="text-align: left;">Date</th> <th style="text-align: left;">Receipt</th> </tr> <tr> <td>PRMT \$</td> <td>0.00</td> <td>MD</td> <td>08/27/96</td> <td>NC</td> </tr> <tr> <td colspan="2">TOTAL \$</td> <td colspan="3">0.00</td> </tr> </table>	FEES					Code	Amount	By-	Date	Receipt	PRMT \$	0.00	MD	08/27/96	NC	TOTAL \$		0.00			NOTES <hr/> <hr/> <hr/> <hr/> <hr/> <hr/> <hr/>
FEES																					
Code	Amount	By-	Date	Receipt																	
PRMT \$	0.00	MD	08/27/96	NC																	
TOTAL \$		0.00																			

I hereby acknowledge that I have read this permit and state that the above information is correct, and agree to comply with all ordinances and laws regulating activities covered by this permit.

Michelle Deaton
 Issued by

John E. McDonough
 Applicant or Owner's Signature

24 Hour Notice Required For All Inspections

BUILDING PERMIT

CITY OF ANACORTES
 P.O. BOX 547
 ANACORTES, WA 98221
 (206) 293-1901

PERMIT NO.: **BLD93-0421**
 APPLIED: **09/22/93**
 ISSUED: **09/22/93**
 EXPIRES: **09/22/94**

SITE ADDRESS: **1316 10TH ST**
 ASSESSOR'S PARCEL NO.: **3772-098-014-0008**

PROJECT DESCRIPTION: **Finish basement, new plumbing, replace and add walls**


OWNER MR. MCDONOUGH 1316 10TH STREET ANACORTES WA 98221 293-0724	CONTRACTOR	LENDER
--	------------	--------

TYPE OF WORK.....:ADD	AREA (sf)-----	VALU...\$: 3000
TYPE OF USE.....:SF	LOT.....: 0	REQUIRED SETBACKS----
CENSUS CATEGORY.....:434	1ST FLR.....: 0	FRONT....: 0 ft
ZONING-----	2ND FLR.....: 0	SIDE.....: 0 ft
:? :	BASEMENT.....: 0	REAR.....: 0 ft
OCCUPANCY GROUP-----	GAR/CARPORT...: 0	REQUIRED PARKING--
:R3 :? :? :? :	OTHER.....: 0	TOTAL.....: 0
TYPE OF CONSTRUCTION----	NUMBER OF UNITS....: 0	HANDICAPPED: 0
:5N :? :? :? :	STORIES.....: 0	COMPACT....: 0
OCCUPANT LOAD-----	BUILDING HEIGHT.: 0 ft	IMPRV SURF.: 0 sf
: 0: 0: 0: 0: 0:		

FEES	NOTES															
<table style="width: 100%; border-collapse: collapse;"> <tr> <th style="text-align: left;">Code</th> <th style="text-align: left;">Amount----</th> <th style="text-align: left;">By-</th> <th style="text-align: left;">Date----</th> <th style="text-align: left;">Receipt</th> </tr> <tr> <td>PRMT \$</td> <td>38.50</td> <td>DM</td> <td>09/22/93</td> <td>1534</td> </tr> <tr> <td>STBC \$</td> <td>4.50</td> <td>DM</td> <td>09/22/93</td> <td>1534</td> </tr> </table>	Code	Amount----	By-	Date----	Receipt	PRMT \$	38.50	DM	09/22/93	1534	STBC \$	4.50	DM	09/22/93	1534	<div style="border-bottom: 1px solid black; height: 20px; margin-bottom: 5px;"></div> 
Code	Amount----	By-	Date----	Receipt												
PRMT \$	38.50	DM	09/22/93	1534												
STBC \$	4.50	DM	09/22/93	1534												
TOTAL \$ 43.00																

I hereby acknowledge that I have read this permit and state that the above information is correct, and agree to comply with all ordinances and laws regulating activities covered by this permit.


 Issued by

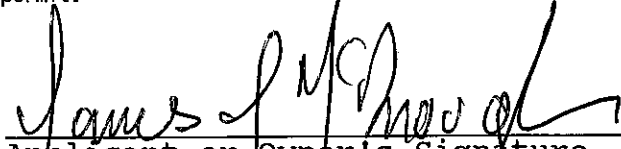
 Applicant or Owner's Signature

24 Hour Notice Required For All Inspections

PLUMBING PERMIT

CITY OF ANACORTES
P.O. BOX 547
ANACORTES, WA 98221
(206) 293-1901

PERMIT NO.: **PLM93-0134**
APPLIED: **09/22/93**
ISSUED: **09/22/93**
EXPIRES: **09/22/94**

SITE ADDRESS: **1316 10TH ST**
ASSESSOR'S PARCEL NO.: **3772-098-014-0008**

PROJECT DESCRIPTION: **Finish basement, new plumbing, replace and add walls**

OWNER MR. MCDONOUGH 1316 10TH STREET ANACORTES WA 98221 293-0724	CONTRACTOR
--	------------

TYPE OF WORK.....:ADD	KIT SINKS W/DISP: 1	WTR PIPING/TREAT: 0
TYPE OF USE.....:RES	WASHING MACHINES: 1	HOSE BIBBS.....: 0
	ELEC WTR HEATERS: 0	GREASE TRAPS.....: 0
WATER CLOSETS....: 0	LAUNDRY TRAYS...: 0	ADD'L FIXTURES...: 1
BATH TUBS.....: 1	URINALS.....: 0	
SHOWERS.....: 0	WASTE INTERCEPT.: 0	
DISHWASHERS.....: 1	DRINKING FOUNT...: 0	
LAVATORIES.....: 1	FLOOR DRAINS.....: 0	

FEEES Code Amount---- By- Date---- Receipt PRMT \$ 62.00 DM 09/22/93 1534	NOTES _____ _____ _____ _____ _____
TOTAL \$ 62.00	

I hereby acknowledge that I have read this permit and state the above information is correct, and agree to comply with all ordinances and laws regulating activities covered by this permit.

Issued by

Applicant or Owner's Signature

24 Hour Notice Required For All Inspections

Address 1316 10th St

Legal Description LOTS 13 & 14 BLK 98 ORIG.

Assessors Account No. 3772-098-014-0008

Permit No.	Date	Description	Date Finaled
1356	-	ELECT H.W.T. (COOKEY)	
1987	2-18-75	GUTTERS	
5155	9-30-79	GAS PIPING & FURN	