



Engineering and Development Services
 PO Box 547 Anacortes WA 98221
 TN 360.293.1920 FAX 360.293.1938
 EMAIL engineering@cityofanacortes.org



RIGHT-OF-WAY PERMIT APPLICATION
RCW 19.122 Underground Utilities
CALL BEFORE YOU DIG - (800) 424-5555

Paid
6/27/11

Applicant shall submit application 5 days prior to start of work and application shall include:

- (1) Payment of assessed fee
- (2) Drawing illustrating proposed work and its location. See checklist on Page 2 of 2.
- (3) Liability insurance CG 2026 or similar. City named as additional insured. Minimum \$1,000,000 each occurrence, \$2,000,000 general aggregate and \$2,000,000 products-completed operations aggregate limit.
- (4) Proof of both state and city business licenses
- (5) Performance Bond—Construction cost x 150% before work begins
- (6) Encroachment Agreement Required To be completed by City: Yes No

Site Address: <div style="font-size: 1.2em; font-family: cursive;">1911 10th Street</div>	City Approved Exemption <input type="checkbox"/> Yes <input type="checkbox"/> No
Parcel No. <div style="font-size: 1.2em; font-family: cursive;">56071</div>	EDEN ASSIGNED PERMIT NUMBER: <div style="font-size: 1.2em; font-family: cursive;">ROW - 2011 - 0081</div>

Owner Information (Required)

Contractor Information (Required)

Name	Name
<div style="font-size: 1.2em; font-family: cursive;">Nels Strandberg</div>	<div style="font-size: 1.2em; font-family: cursive;">Strandberg Excavation</div>
<div style="font-size: 1.2em; font-family: cursive;">PO BOX 315</div>	<div style="font-size: 1.2em; font-family: cursive;">PO BOX 315</div>
<div style="font-size: 1.2em; font-family: cursive;">Anacortes</div>	<div style="font-size: 1.2em; font-family: cursive;">Anacortes</div>
<div style="font-size: 1.2em; font-family: cursive;">360 661-0404</div>	<div style="font-size: 1.2em; font-family: cursive;">360-661-0404</div>
<div style="font-size: 1.2em; font-family: cursive;">nels@strandberg.com</div>	<div style="font-size: 1.2em; font-family: cursive;">same</div>

Work Includes (check all that apply)

- Curb Cut Water Sewer Storm Street Cut Sidewalk Phone Other

Describe Work to be Performed: (Notification of Utility Companies is Required)
<div style="font-size: 1.2em; font-family: cursive;">add 50 ft 8" storm pipe to fill</div>
<div style="font-size: 1.2em; font-family: cursive;">in open ditch per attached drawing</div>

James M. Borden

6/27/11
 City Approval Signature Date

By signature below Applicant concurs that the Applicant shall defend, indemnify and hold the City, its officials, employees and volunteers harmless from any and all claims, injuries, damages, losses or suits including attorney fees, arising out of or in connection with activities or operations performed by the Applicant or on the Applicant's behalf out of issuance of this Permit, except for injuries and damages caused by the sole negligence of the City.

[Signature]

6/24/11
 Applicant Signature Date

 Final Inspection Approval Signature Date

NON- REFUNDABLE PERMIT FEE: (To Be Completed by City)

<input type="checkbox"/>	Curb Cut	\$50.00
<input type="checkbox"/>	Street Cut	\$50.00
<input checked="" type="checkbox"/>	Inside Travel Way	\$50.00
<input type="checkbox"/>	Outside Travel Way	\$20.00
<input type="checkbox"/>	Sewer Inspection Fee	\$50.00
<input type="checkbox"/>	Sewer Re-Inspection Fee	\$25.00
TOTAL FEE ASSESSMENT		\$50.00

A Site Plan (to scale) must be attached that include all of the following:

This checklist will aid the applicant in preparing a site plan. Permits that require installation of substantial improvements may require plans drawn and designed by a licensed engineer. Please check with City staff prior to submitting your application.

- Draw the plan to a standard Engineering Scale [1"=10', 1"=20" etc.] on a minimum size sheet of 8 ½ x 11 and a maximum size of 11x17.
- Include the owners name, the parcel ID number, site address, north arrow, drawing scale and date.
- Include the contractor's name, address and phone number.
- Existing Right-of-Way lines, property lines, edge of pavement, curb/gutter, sidewalks, driveways and planting strips with dimensions between each.
- Adjoining street name(s) to the reference property.
- All existing public and private utilities in the area of the proposed project (Water, Sewer, Storm, Phone, TV, Gas and Power), dimensioned to the edge of pavement, curb/gutter, sidewalk, driveways, planting strips.
- If applicable show easements, critical areas such as streams, wetlands and steep slopes.
- Proposed new construction. The proposed improvements shall be shown in heavier line type than the existing information
- Dimension the proposed new construction to the edge of pavement, curb/gutter, sidewalks, driveways, planting strips, or another identifiable site feature that will help identify the proposed improvements in the field.
- Erosion Control Plan.
- Traffic Control Plan per current MUTCD (See standard drawings at <http://mutcd/fhwa.dot.gov>). If the work requires any lane or street closures, the City of Anacortes Public Works Inspector must be notified a minimum of 48-hours prior to scheduled work for proper public notification by the City of Anacortes.

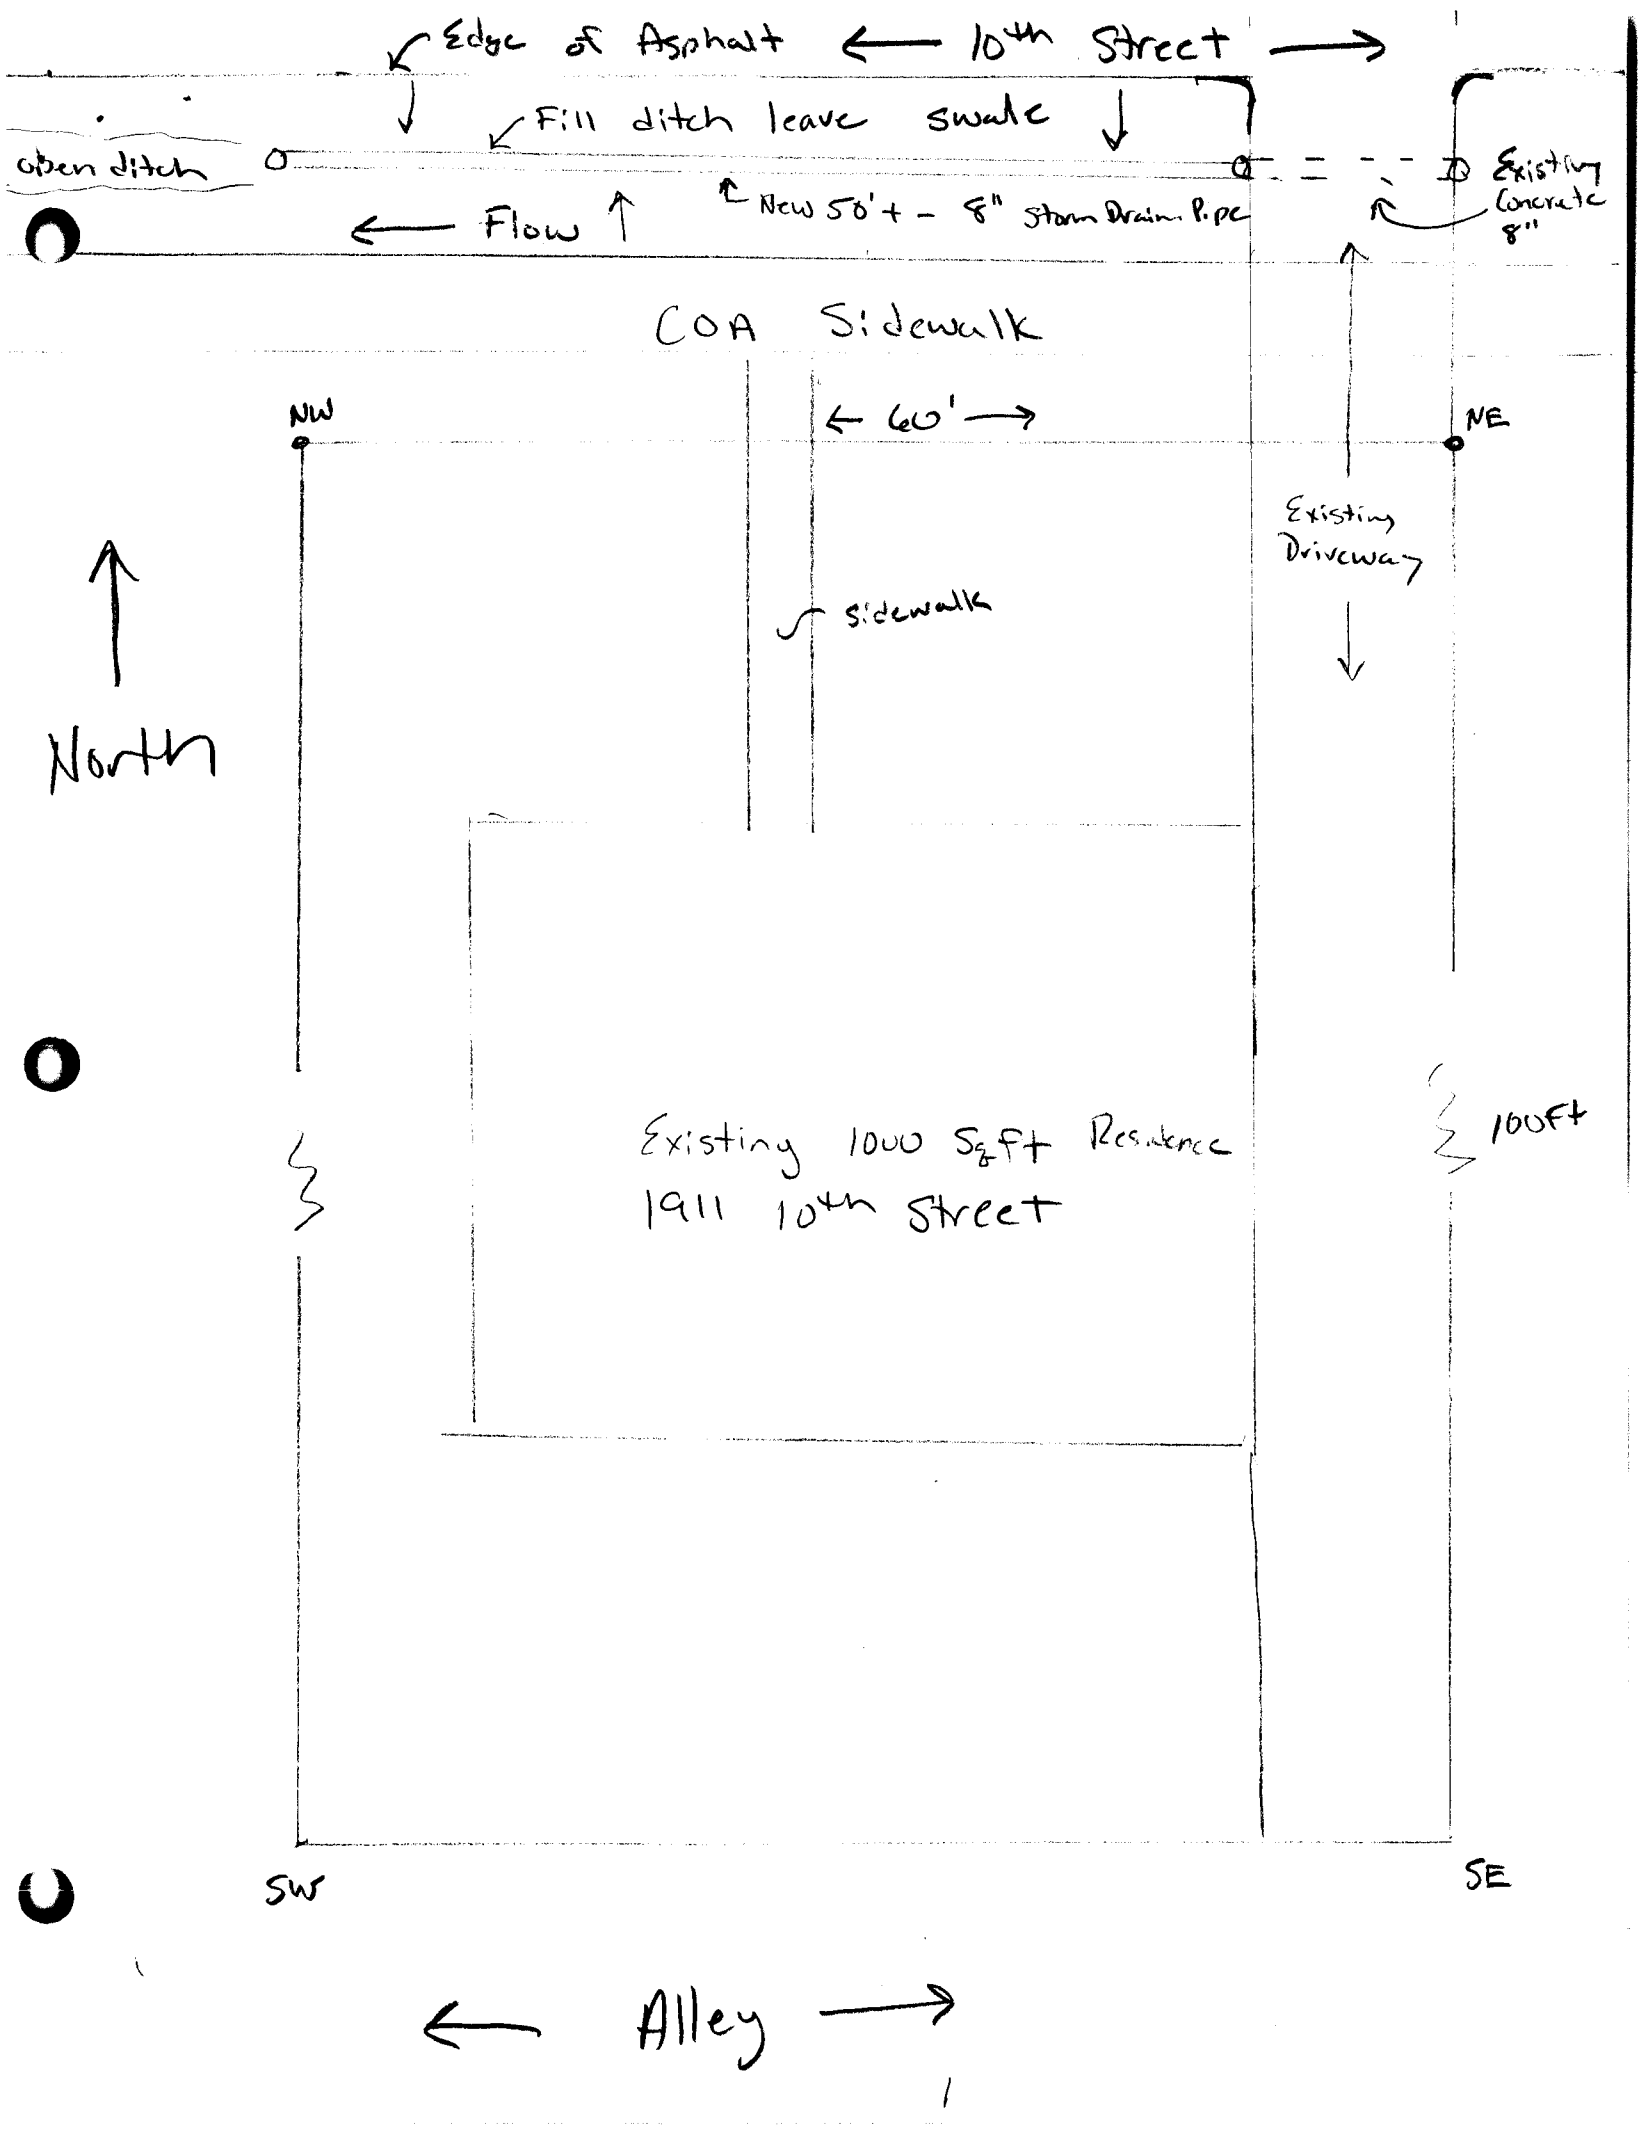
Work within the City Right-of-Way is permitted by approval of the City Engineer. All work in the right-of-way must be bonded. The applicant and owner must use warning signs, traffic control, and barricades as necessary to ensure public safety in the work area. The applicant and owner must restore the right-of-way to previous condition. Permanent restoration may include overlays of portions of the right-of-way and restoration of landscaping which have been disrupted by excavation work. The applicant and owner are liable for damage to public and private property.



City of Anacortes
1 Finance
1117802 1 06/27/2011 BR1 T104
Mon Jun27,2011 02:53PM Trans#41-43
Name: STRANDBERG NELS
Addr: 1911 10TH ST ANACORTES, WA 98221
41 \$203.08 8000 - Permit Fees
* Customer #: 007329
* Permit #: BLD-2011-0198
43 \$50.00 8000 - Permit Fees
* Customer #: 007329
* Permit #: ROW-2011-0081
2 ITEM(S): TOTAL: \$253.08
Check (024937) PAID \$253.08

Ask us about Autopay.
Duplicate

1117802
acort





City of Anacortes
 904 6th Street
 P.O.Box 547
 Anacortes, WA 98221-0547
 (360) 293-1901

Permit #: BLD-2011-0198
Issue date: 06/24/2011
Expire date: 12/20/2012

Job Address: 1911 10TH ST
 ANACORTES WA 98221-1419

Permit Type: Single Family Alteration/Repair Permit
Project:

APN: P56071

Remarks: New sliding exterior door and re-roof residence.

Owner: NELS STRANDBERG

Contractor:

Address: PO BOX 319

Address:

BURLINGTON WA 98233-0319

Phone: (360) 293-7431

Phone:

License #:

General Information:

Building Valuation 10000

Fees:

Building Permit Fee	146.25
Plan Review Fee	52.33
State Building Code Fee	4.50

Total Calculated:	203.08
Deposits/Receipts:	0.00
Total Due:	203.08

THIS PERMIT BECOMES NULL AND VOID IF WORK OR CONSTRUCTION AUTHORIZED IS NOT COMMENCED WITHIN 180 DAYS, OR CONSTRUCTION OR WORK IS SUSPENDED OR ABANDONED FOR A PERIOD OF 180 DAYS AT ANY TIME AFTER WORK IS COMMENCED. HEREBY CERTIFY THAT I HAVE READ AND EXAMINED THIS APPLICATION AND KNOW THE SAME TO BE TRUE AND CORRECT. ALL PROVISIONS OF LAWS AND ORDINANCES GOVERNING THIS TYPE OF WORK WILL BE COMPLIED WITH WHETHER SPECIFIED HEREIN OR NOT, THE GRANTING OF A PERMIT DOES NOT PRESUME TO GIVE AUTHORITY TO VIOLATE OR CANCEL THE PROVISIONS OF ANY OTHER STATE OR LOCAL LAW REGULATING CONSTRUCTION OR THE PERFORMANCE OF CONSTRUCTION.

SIGNATURE OF OWNER OR AUTHORIZED AGENT

ISSUED BY

1117802-1 0041 06/27/2011 001 104
 Permit Fees 007329 \$203.08



Residential Building Permit Application

Building Department

P.O. Box 547 Anacortes, WA 98221

Phone No.: 360-293-1901 FAX: 360.293.1938

SITE ADDRESS: 1911 10th Street

CONTRACTOR <input checked="" type="checkbox"/> Applicant Name <u>Standberg Const. Inc.</u> Address <u>PO Box 319</u> City/State/Zip <u>Anacortes WA</u> Phone <u>360-293-7431</u> FAX <u>360-299-8660</u> State License # <u>STRANC 10200</u> Exp. <u>1/12</u> City of Anacortes License _____	PROJECT DESCRIPTION - - New Sliding door off Bedroom - New to Camp roof - New Floor covering) - New Paint - landscape
PROPERTY OWNER <input type="checkbox"/> Applicant Name <u>Nels Standberg</u> Address <u>PO Box 319</u> City/State/Zip <u>Anacortes WA</u> Phone <u>360 661-0404</u> FAX _____ E-Mail Address <u>nels@standbergconst.com</u>	PARCEL NUMBER <u>56071</u>
<input type="checkbox"/> Architect <input type="checkbox"/> Designer <input type="checkbox"/> Engineer <input type="checkbox"/> Applicant Name _____ Address _____ City/State/Zip _____ Phone _____ FAX _____ E-mail Address _____	LEGAL DESCRIPTION
CONTACT <input type="checkbox"/> Applicant Name <u>Nels</u> Address _____ City/State/Zip _____ Phone _____ FAX _____ E-mail Address _____	PROJECT VALUATION <u>10,000⁰⁰</u> Number of Dwelling Units <u>1</u> Number of Stories <u>1 1/2</u> Building Area: 1 st Floor _____ s.f. 2 nd Floor _____ s.f. 3 rd Floor _____ s.f. Basement _____ s.f. Garage _____ s.f. Carport _____ s.f. Deck _____ s.f. Lot Area _____ s.f.
	LENDER <u>N/A</u> LENDER INFORMATION MUST BE PROVIDED FOR PROJECTS OVER \$5,000 IN VALUATION PER RCW. Name _____ Address _____ City/State/Zip _____ Phone No. _____

CONTINUED ON THE BACK

Residential Mechanical Fixtures

Fuel Type

Natural Gas
 Electric
 Wood
 Propane Gas
 Other

Type of Equipment	Number of Fixtures	Type of Equipment	Number of Fixtures
Furnace <=100K BTU		Clothes Dryer	
Boilers/AC/Heat Pump		Gas Water Heater	
Gas Outlets		Gas Fireplace	
Ventilation Fans		Fireplace Insert	
Stove, Appliance		Other Units	
Range Hood			

Residential Plumbing Fixtures

Type of Fixture	Number of Fixtures	Type of Fixture	Number of Fixtures
Toilet		Clothes Washer	
Bathtub		Electric Water Heater	
Shower		Utility Sink	
Dishwasher		Hose Bibb	
Hand Sink		Water Piping	
Kitchen Sink w/Disposal		Additional Fixtures	

I HEREBY ACKNOWLEDGE I HAVE READ THIS PERMIT APPLICATION AND STATE THE INFORMATION IS CORRECT, AND AGREE TO COMPLY WITH ALL CITY ORDINANCES AND STATE LAWS REGULATING ACTIVITIES COVERED BY THIS PERMIT APPLICATION. WITH THIS PERMIT ALL CONTRACTORS AND SUBCONTRACTORS SHALL HAVE A CURRENT WASHINGTON STATE CONTRACTORS LICENSE AND A CITY BUSINESS LICENSE. STOP WORK ORDERS WILL BE ISSUED ON JOB SITES WHERE CONTRACTORS/SUBCONTRACTORS ARE WORKING WITHOUT PROPER LICENSE.

 APPLICANT'S SIGNATURE

 DATE



City of Anacortes
 904 6th Street
 P.O.Box 547
 Anacortes, WA 98221-0547
 (360) 293-1901

Permit #: BLD-2003-8972
Issue date: 08/27/2003
Expire date: 08/26/2004

Job Address: 1911 10TH ST
 ANACORTES WA 98221

APN: P56071

Permit Type: Single Family Alteration/Repair Permit

Project:

Remarks: Replace existing siding with rot.

Applicant: DANSINGBURG FRED I

Owner: DANSINGBURG FRED I

Address:

Address:

Phone:

Phone:

Contractor:

Addressr:

Phone:

License #:

General Information:

Building Valuation 1000

Fees:

Building Permit Fee 17.50

State Building Code Fee 4.50

Total Calculated: 22.00

Deposits/Receipts: 0.00

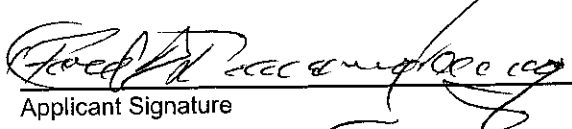
Total Due: 22.00

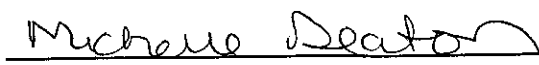
```

*****
Reg# #/Rcpt#: 004-0001708 [ MD ]
Accounting Date: Wed, Aug 27, 2003
Date/Time: Wed, Aug 27, 2003 4:18 PM
*****
8000/PERMIT FEES
Ref#: 1911 10TH STREET

Receipt Total = Fee Amount: $22.00
***** $22.00
*****
Payment Data:
Pmt# : 1
Payer: FRED DANSINGBURG
Method: CASH
Amount = $22.00
*****
Receipt Summary
*****
Total Tendered: = $22.00
Receipt Total = $22.00
*****
  
```

THIS APPLICATION IS RECEIVED BY THE BUILDING OFFICIAL UNDER THE PROVISIONS OF THE UNIFORM BUILDING CODE, AND SHALL EXPIRE BY LIMITATION AND BECOME NULL AND VOID IF PERMIT IS NOT OBTAINED WITHIN 180 DAYS OF THIS APPLICATION. BY AFFIXING MY SIGNATURE I HEREBY CERTIFY THAT I AM THE LEGAL OWNER OF THE PROPERTY FOR WHICH THIS APPLICATION IS ISSUED OR AN AUTHORIZED AGENT OF THE OWNER. ALL PROVISIONS OF LAWS AND ORDINANCES GOVERNING THIS TYPE OF WORK WILL BE COMPLIED WITH WHETHER SPECIFIED HEREIN OR NOT, INCLUDING CALLS FOR INSPECTIONS.


 Applicant Signature


 Issued by

Address 1911 10th St.

Legal Description LOTS 6 & 7 BLK 16 & ORIG.

Assessors Account No. 3772-168-007-0008

Permit No.	Date	Description	Date Finaled
523	9-28-72	ReROOF	
1328	—	8'x12' UTILITY Rm. ADD.	
2218	—	GAS PIPING	
2219	—	GAS FURNACE	
2334	7-25-80	REPLACE WINDOWS	