



City of Anacortes
 904 6th Street
 P.O.Box 547
 Anacortes, WA 98221-0547
 (360) 293-1901

1019403-1 0001 07/13/2010 001 9
 Permit Fees 008432 \$127.33

Permit #: BLD-2010-0276
Issue date: 07/13/2010
Expire date: 01/09/2012

Job Address: 1512 13TH ST
 ANACORTES WA 98221-2122

Permit Type: Single Family Alteration/Repair Permit
Project:

APN: P58716

Remarks:

Owner: MARGARET FOLSOM

Contractor:

Address: 1903 9TH ST

Address:

ANACORTES WA 98221-1411

Phone:

Phone:

License #:

General Information:


Building Valuation 5000

Fees:


Building Permit Fee	90.00
Plan Review Fee	32.83
State Building Code Fee	4.50

Total Calculated:	127.33
Deposits/Receipts:	0.00
Total Due:	127.33

THIS PERMIT BECOMES NULL AND VOID IF WORK OR CONSTRUCTION AUTHORIZED IS NOT COMMENCED WITHIN 180 DAYS, OR IF CONSTRUCTION OR WORK IS SUSPENDED OR ABANDONED FOR A PERIOD OF 180 DAYS AT ANY TIME AFTER WORK IS COMMENCED. I HEREBY CERTIFY THAT I HAVE READ AND EXAMINED THIS APPLICATION AND KNOW THE SAME TO BE TRUE AND CORRECT. ALL PROVISIONS OF LAWS AND ORDINANCES GOVERNING THIS TYPE OF WORK WILL BE COMPLIED WITH WHETHER SPECIFIED HEREIN OR NOT, THE GRANTING OF A PERMIT DOES NOT PRESUME TO GIVE AUTHORITY TO VIOLATE OR CANCEL THE PROVISIONS OF ANY OTHER STATE OR LOCAL LAW REGULATING CONSTRUCTION OR THE PERFORMANCE OF CONSTRUCTION.



 SIGNATURE OF OWNER OR AUTHORIZED AGENT



 ISSUED BY

CITY OF ANACOSTIES PERMIT CENTER
APPROVED PLANS

PERMIT NO. EX-2 2010 - 0276


ADDRESS 1512 13th

APPROVED BY DA

SUBJECT TO FIELD INSPECTION. OVERSIGHT OR VIOLATION OF CODE IS NOT INCLUDED.

EXISTING RESIDENCE

EXISTING FRONT PORCH TO BE REPIECED

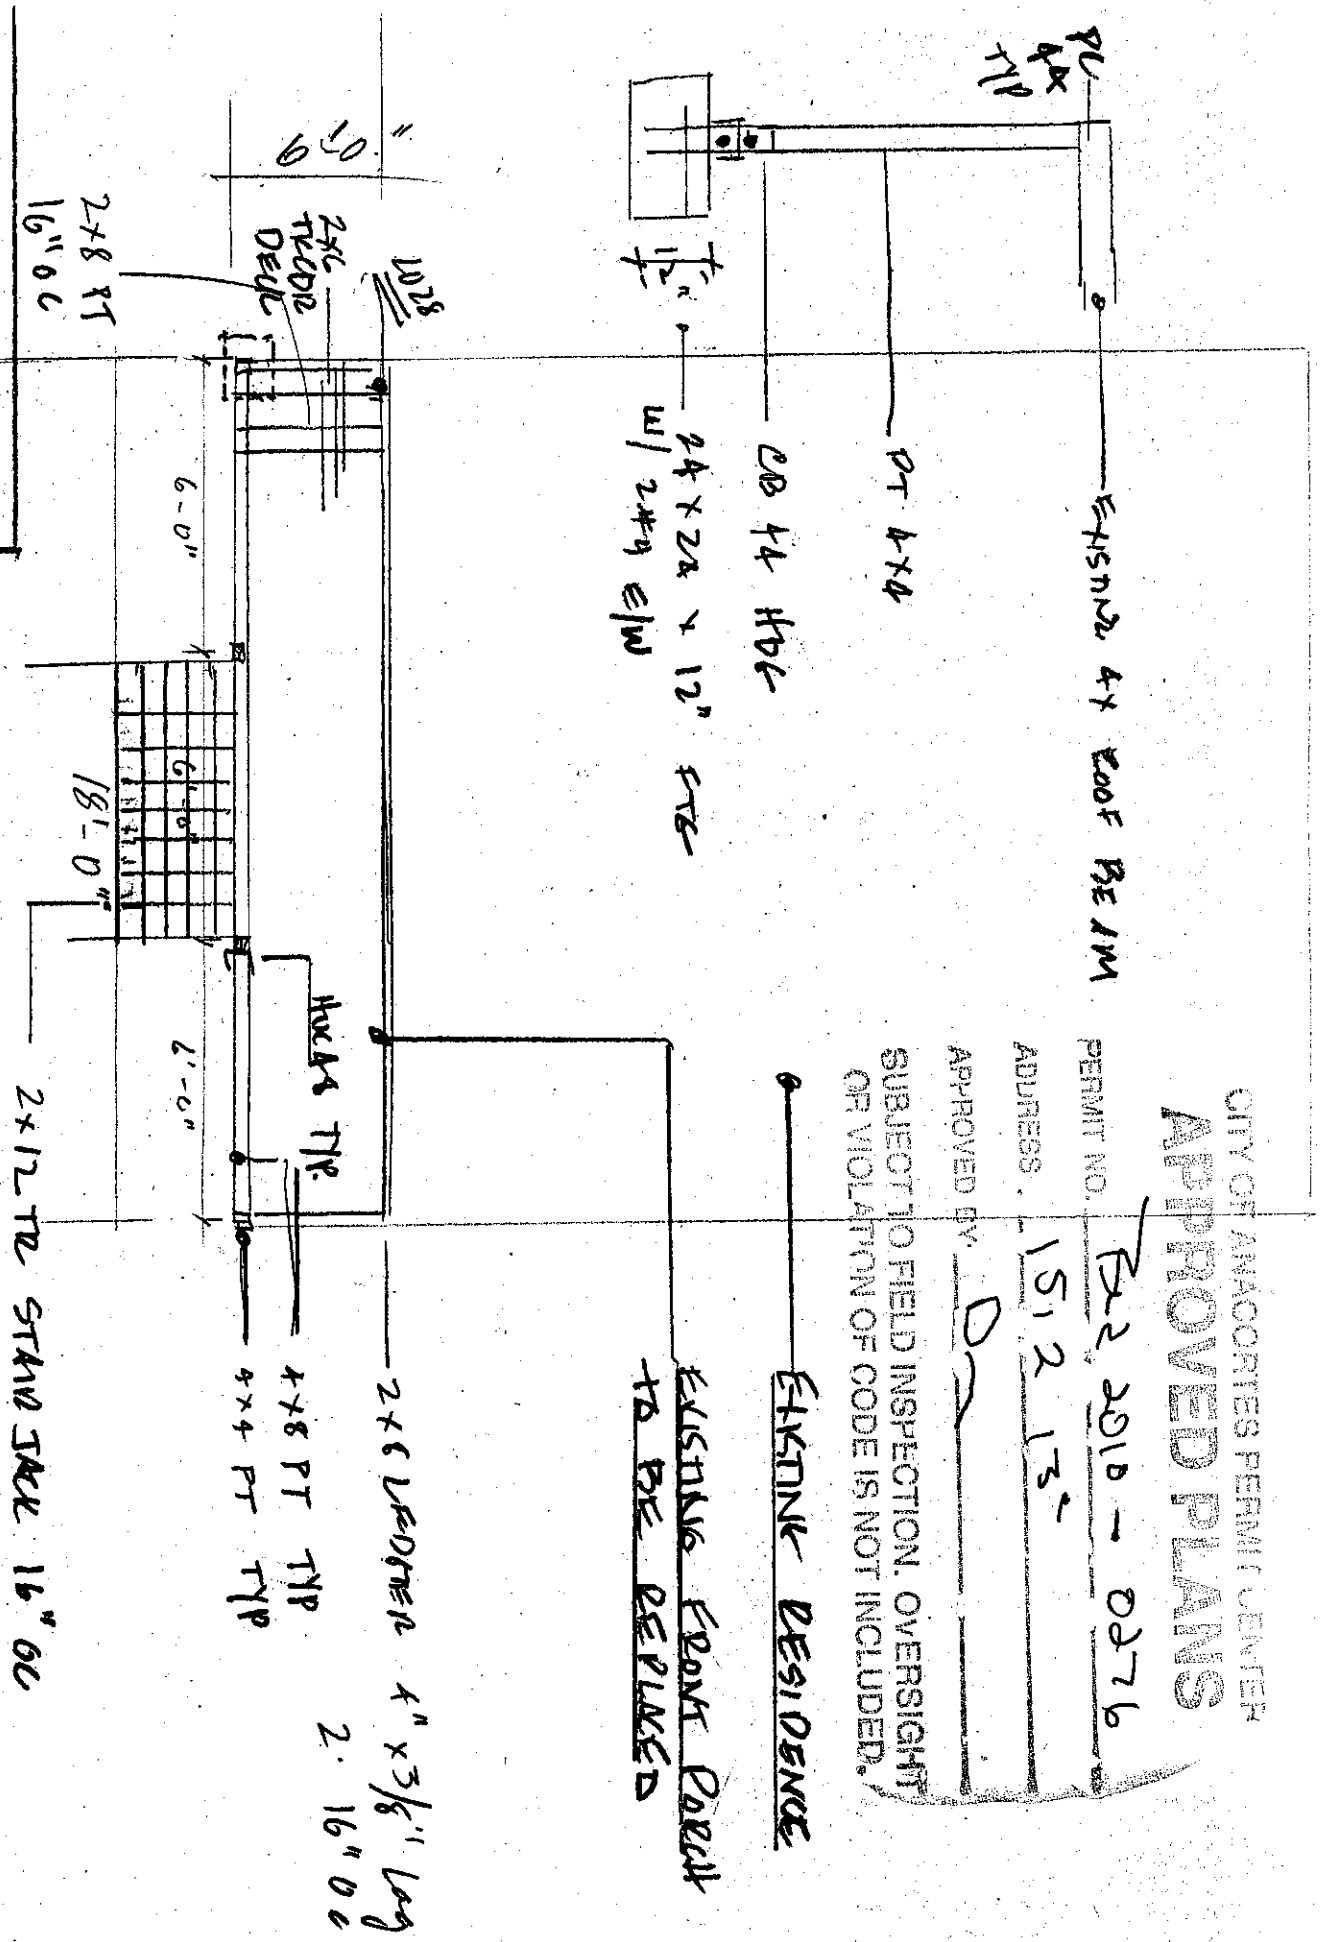

MARGARET FOLSON
 1512 13TH STREET
 ANACOSTIES, W.D.



City of Anacortes
 904 6th Street
 P.O.Box 547
 Anacortes, WA 98221-0547
 (360) 293-1901

0923903-2 0193 08/28/2009 001 9
 Permit Fees 008432 \$270.33

Permit #: BLD-2009-0305
Issue date: 08/28/2009
Expire date: 02/24/2011

Job Address: 1512 13TH ST
 ANACORTES WA 98221-2122

Permit Type: Single Family Alteration/Repair Permit
Project:

APN: P58716

Remarks: New detached garage.

Owner: MARGARET FOLSOM

Contractor:

Address: 1903 9TH ST

Address:

ANACORTES WA 98221-1411

Phone:

Phone:

License #:

General Information:

of Slop Sinks 1
 Building Valuation 20000
 # of Hose Bibbs 1

Fees:

Building Permit Fee 140.50
 State Building Code Fee 4.50
 Plan Review Fee 91.33
 Plumbing Permit Fee 34.00

Total Calculated: 270.33
 Deposits/Receipts: 0.00
 Total Due: 270.33

THIS PERMIT BECOMES NULL AND VOID IF WORK OR CONSTRUCTION AUTHORIZED IS NOT COMMENCED WITHIN 180 DAYS, OR IF CONSTRUCTION OR WORK IS SUSPENDED OR ABANDONED FOR A PERIOD OF 180 DAYS AT ANY TIME AFTER WORK IS COMMENCED. I HEREBY CERTIFY THAT I HAVE READ AND EXAMINED THIS APPLICATION AND KNOW THE SAME TO BE TRUE AND CORRECT. ALL PROVISIONS OF LAWS AND ORDINANCES GOVERNING THIS TYPE OF WORK WILL BE COMPLIED WITH WHETHER SPECIFIED HEREIN OR NOT, THE GRANTING OF A PERMIT DOES NOT PRESUME TO GIVE AUTHORITY TO VIOLATE OR CANCEL THE PROVISIONS OF ANY OTHER STATE OR LOCAL LAW REGULATING CONSTRUCTION OR THE PERFORMANCE OF CONSTRUCTION.

Margaret Folsom

 SIGNATURE OF OWNER OR AUTHORIZED AGENT

Pamela


 ISSUED BY



CITY OF ANACORTES
 Engineering Dept.
 360.293.1920

Job STORM DRAIN INSPECTION
 Title _____
 Calculated by _____ DATE _____
 Checked by R.D. DATE 9/25/09
 Sheet _____ of _____ SCALE _____

1512 13th STREET
 "STORM DRAIN"

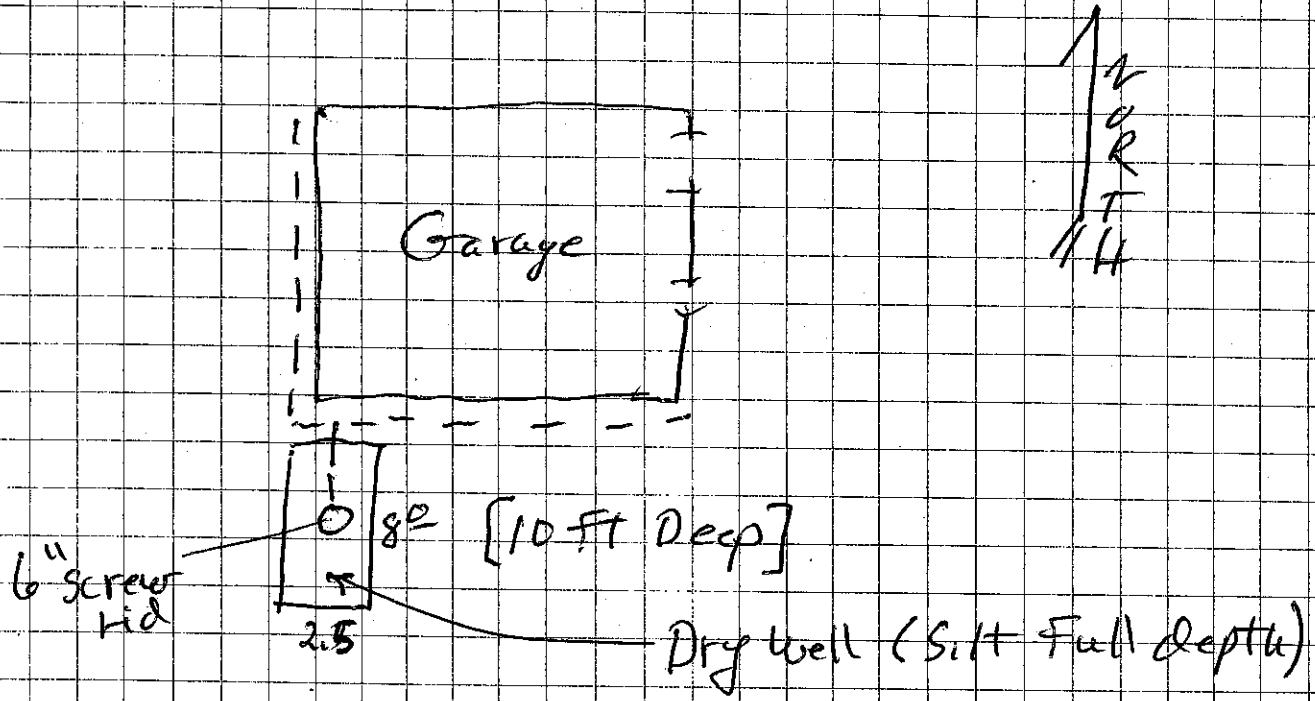

Contractor Jerry Mc Cool
 770-1100

BUILDING PERMIT

CITY OF ANACORTES
 P.O. BOX 547
 ANACORTES, WA 98221
 (206) 293-1901

PERMIT NO.: **BLD99-0080**
 APPLIED: 03/15/99
 ISSUED: 03/22/99
 EXPIRES: 03/18/00

SITE ADDRESS: **1512 13TH ST**
 ASSESSOR'S PARCEL NO.: **3812-008-016-0007**

PROJECT DESCRIPTION: **Add new garage.**

OWNER CARL & KATHY MARCOTTI 1512 13TH STREET ANACORTES WA 98221 293-4276	CONTRACTOR TOP CLASS CONSTRUCTION P.O. BOX 28357 BELLINGHAM WA 98228 360-671-9169 TOPCLC*055CP	LENDER
--	---	--------

TYPE OF WORK.....:ADD	AREA (sf)-----	VALU...\$: 12000
TYPE OF USE.....:SF	LOT.....: 0	REQUIRED SETBACKS----
CENSUS CATEGORY.....:434	1ST FLR.....: 0	FRONT.....: 0 ft
ZONING-----	2ND FLR.....: 0	SIDE.....: 0 ft
:R2 :	BASEMENT.....: 0	REAR.....: 0 ft
OCCUPANCY GROUP-----	GAR/CARPORT...: 0	REQUIRED PARKING--
:R3 :? :? :? :	OTHER.....: 0	TOTAL.....: 0
TYPE OF CONSTRUCTION-----	NUMBER OF UNITS.....: 0	HANDICAPPED: 0
:5N :? :? :? :	STORIES.....: 0	COMPACT.....: 0
OCCUPANT LOAD-----	BUILDING HEIGHT.: 0 ft	IMPRV SURF.: 0 sf
: 0: 0: 0: 0:		

FEES	NOTES
Code Amount---- By- Date---- Receipt	
PLCK \$ 60.13 MD 03/18/99 9738	
PRMT \$ 92.50 MD 03/18/99 9738	
STBC \$ 4.50 MD 03/18/99 9738	
TOTAL \$ 157.13	

I hereby acknowledge that I have read this permit and state that the above information is correct, and agree to comply with all ordinances and laws regulating activities covered by this permit.

Michelle Deaton
 Issued by

Scott Anderson
 Applicant or Owner's Signature

24 Hour Notice Required For All Inspections


Address 1517 13th St.

Legal Description LOTS 14-16 BLK 8 QUEEN ANN

Assessors Account No. 3812-008-016-0007

Permit No.	Date	Description	Date Finaled
476	9-11-72	REPLACE WINDOWS/DOOR	
1193	9-20-73	DOORS, WINDOWS, SIDING	
1255	10-16-73	GAS FURNACE	
2582	—	H. W. T.	
2583	—	GAS PIPING	

RAY IVerson

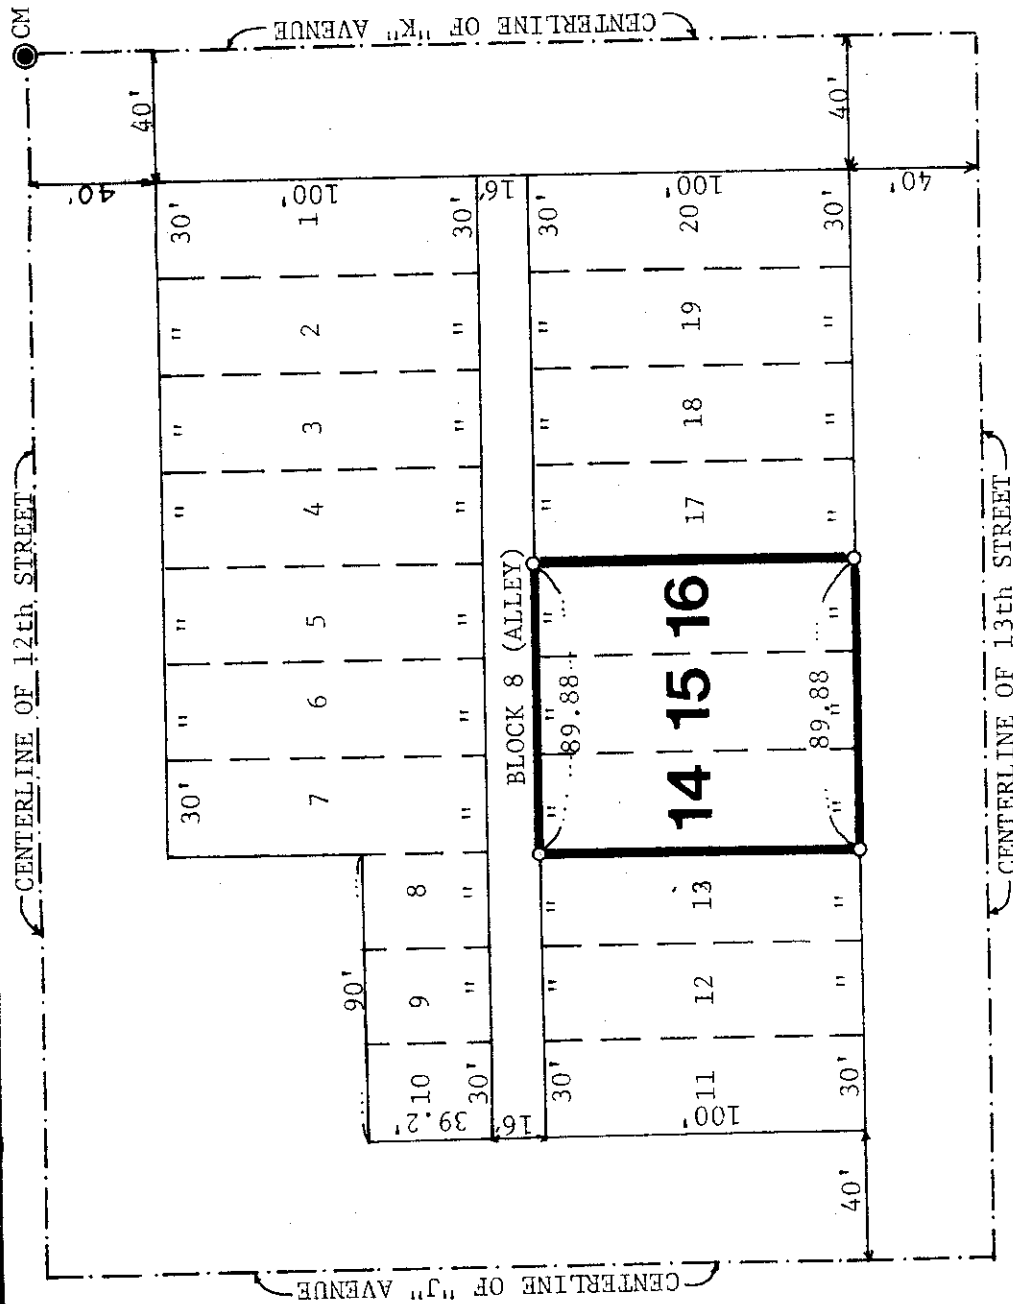

R E M A R K : The resurvey of these lots was based on our best interpretation of the recorded plat and street monuments found in the vicinity of subject property, and the dimensions were adjusted accordingly.

(BOOK 26, PAGES 7-8)

PREPARED FOR: Bob Fraser 1512 - 13th Anacortes, WA 98221 TEL: (206) 293-6447	
SCALE: 1" = 60'	DRAWN BY: JLB JOB NO: 815-80
DATE: 10-6-80	APPROVED BY: JJV DRAWING NO: 815-80
DESCRIPTION: Lots 14, 15, & 16, Block 8, Queen Anne Addition to the City of Anacortes, Vol. 2 of Plats, Page 39, Records of Skagit County, Washington.	
JOHN J. VADAI & ASSOCIATES 2916 Commercial Ave., Anacortes, Wn.	MERIDIAN: Per subject Plat



Phone: (206) 293-9591

S Y M B O L S :

○ = Rebar (set)

CM● = Concrete Monument (fnd)