



City of Anacortes
 904 6th Street
 P.O.Box 547
 Anacortes, WA 98221-0547
 (360) 293-1901

0714904-1 0009 05/29/2007 002 4
 Permit Fees 007446 \$157.13

Permit #: BLD-2007-0314
Issue date: 05/29/2007
Expire date: 05/28/2008

Job Address: 1311 15TH ST
 ANACORTES WA 98221-2212

Permit Type: Single Family Alteration/Repair Permit
Project:

APN: P55557

Remarks: 800 square foot accessory addition.

Owner: ASH M T
Address: 1311 15TH ST
 ANACORTES WA 98221-2212

Contractor:
Address:

Phone:

Phone:
License #:

General Information:


Building Valuation 12000

Fees:

Building Permit Fee	92.50
Plan Review Fee	60.13
State Building Code Fee	4.50

Total Calculated:	157.13
Deposits/Receipts:	0.00
Total Due:	157.13

THIS PERMIT BECOMES NULL AND VOID IF WORK OR CONSTRUCTION AUTHORIZED IS NOT COMMENCED WITHIN 180 DAYS, OR IF CONSTRUCTION OR WORK IS SUSPENDED OR ABANDONED FOR A PERIOD OF 180 DAYS AT ANY TIME AFTER WORK IS COMMENCED. I HEREBY CERTIFY THAT I HAVE READ AND EXAMINED THIS APPLICATION AND KNOW THE SAME TO BE TRUE AND CORRECT. ALL PROVISIONS OF LAWS AND ORDINANCES GOVERNING THIS TYPE OF WORK WILL BE COMPLIED WITH WHETHER SPECIFIED HEREIN OR NOT, THE GRANTING OF A PERMIT DOES NOT PRESUME TO GIVE AUTHORITY TO VIOLATE OR CANCEL THE PROVISIONS OF ANY OTHER STATE OR LOCAL LAW REGULATING CONSTRUCTION OR THE PERFORMANCE OF CONSTRUCTION.


 SIGNATURE OF OWNER OR AUTHORIZED AGENT


 ISSUED BY

City of Anacortes Building Permit Application

Site Address: 1311 15th ST. Parcel No.: 55557

Lot: _____ Block: _____ Div: _____ Addition: _____

OWNER	LENDER	CONTRACTOR
Name <u>MICHAEL & SUE ANN ASH</u>	Name	Name
Mailing Address <u>1311 15th Street</u>	Mailing Address	Mailing Address
City: State: Zip: <u>ANACORTES, WA 98221</u>	City: State: Zip:	City: State: Zip:
Phone No.: <u>360-293-2545</u>	Phone No.:	Contractor Lic. No.: Phone No.: Exp Date:

Contact Person: Ed Sprauer Clayton Design Phone No.: 360-293-4415

OCCUPANT USE

(Check One)

Single Family: ___ Multi-Family: ___ Apartment: ___ Condominium: ___ Senior Housing: ___ Retail: ___ Office: ___ Restaurant: ___


Manufacturing: ___ Storage: ___ Bank: ___ Assembly: ___ Accessory: Automotive Repair: ___ Other (Specify) _____

DESCRIPTION OF WORK: Adding 800 SF Accessory BUILDING TO REAR OF LOT.

GENERAL INFORMATION

Street Setback: _____ ft.	2 nd Floor: _____ sf.	(Circle Y or N) Shoreline/Wetlands Y N Water on/Adj. To Property Y N Soils Report Y N Sensitive Area Y N Latecomers Agreement Y N Fire Hydrant (250 Feet) Y N Variance Y N Covenant Y N Flood Zone Y N
1 st Side Setback: _____ ft.	3 rd Floor: _____ sf.	
2 nd Side Setback: _____ ft.	Basement: _____ sf.	
Rear Setback: _____ ft.	Occ. Group: _____	
Use Zone: _____	Carport Area: _____ sf.	
Type of Construction: _____	Garage Area: _____ sf.	
Lot Area: _____ sf.	No. of Stories: _____	
No. of Dwellings: _____	Building Height: _____	
Lot Coverage: _____	Deck Area: _____ sf.	
1 st Floor _____ sf.		

Project Valuation (Labor and Material Cost): 12,000.00

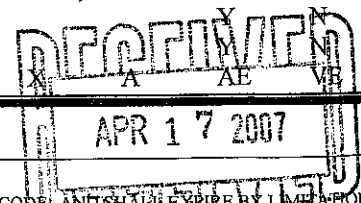


THIS APPLICATION IS RECEIVED BY THE BUILDING OFFICIAL UNDER THE PROVISIONS OF THE UNIFORM BUILDING CODE AND SHALL EXPIRE BY LIMITATION AND BECOME NULL AND VOID IF PERMIT IS NOT OBTAINED WITHIN 180 DAYS OF THIS APPLICATION. BY AFFIXING MY SIGNATURE I HEREBY CERTIFY THAT I AM THE LEGAL OWNER OF THE PROPERTY FOR WHICH THIS APPLICATION IS ISSUED OR AN AUTHORIZED AGENT OF THE OWNER. ALL PROVISIONS OF LAWS AND ORDINANCES GOVERNING THIS TYPE OF WORK WILL BE COMPLIED WITH WHETHER SPECIFIED HEREIN OR NOT, INCLUDING CALLS FOR INSPECTIONS.

SIGNATURE: [Signature] DATE: 4-16-07


157.13 07-054 Bld-2007-0314

Final plan
10/10/07

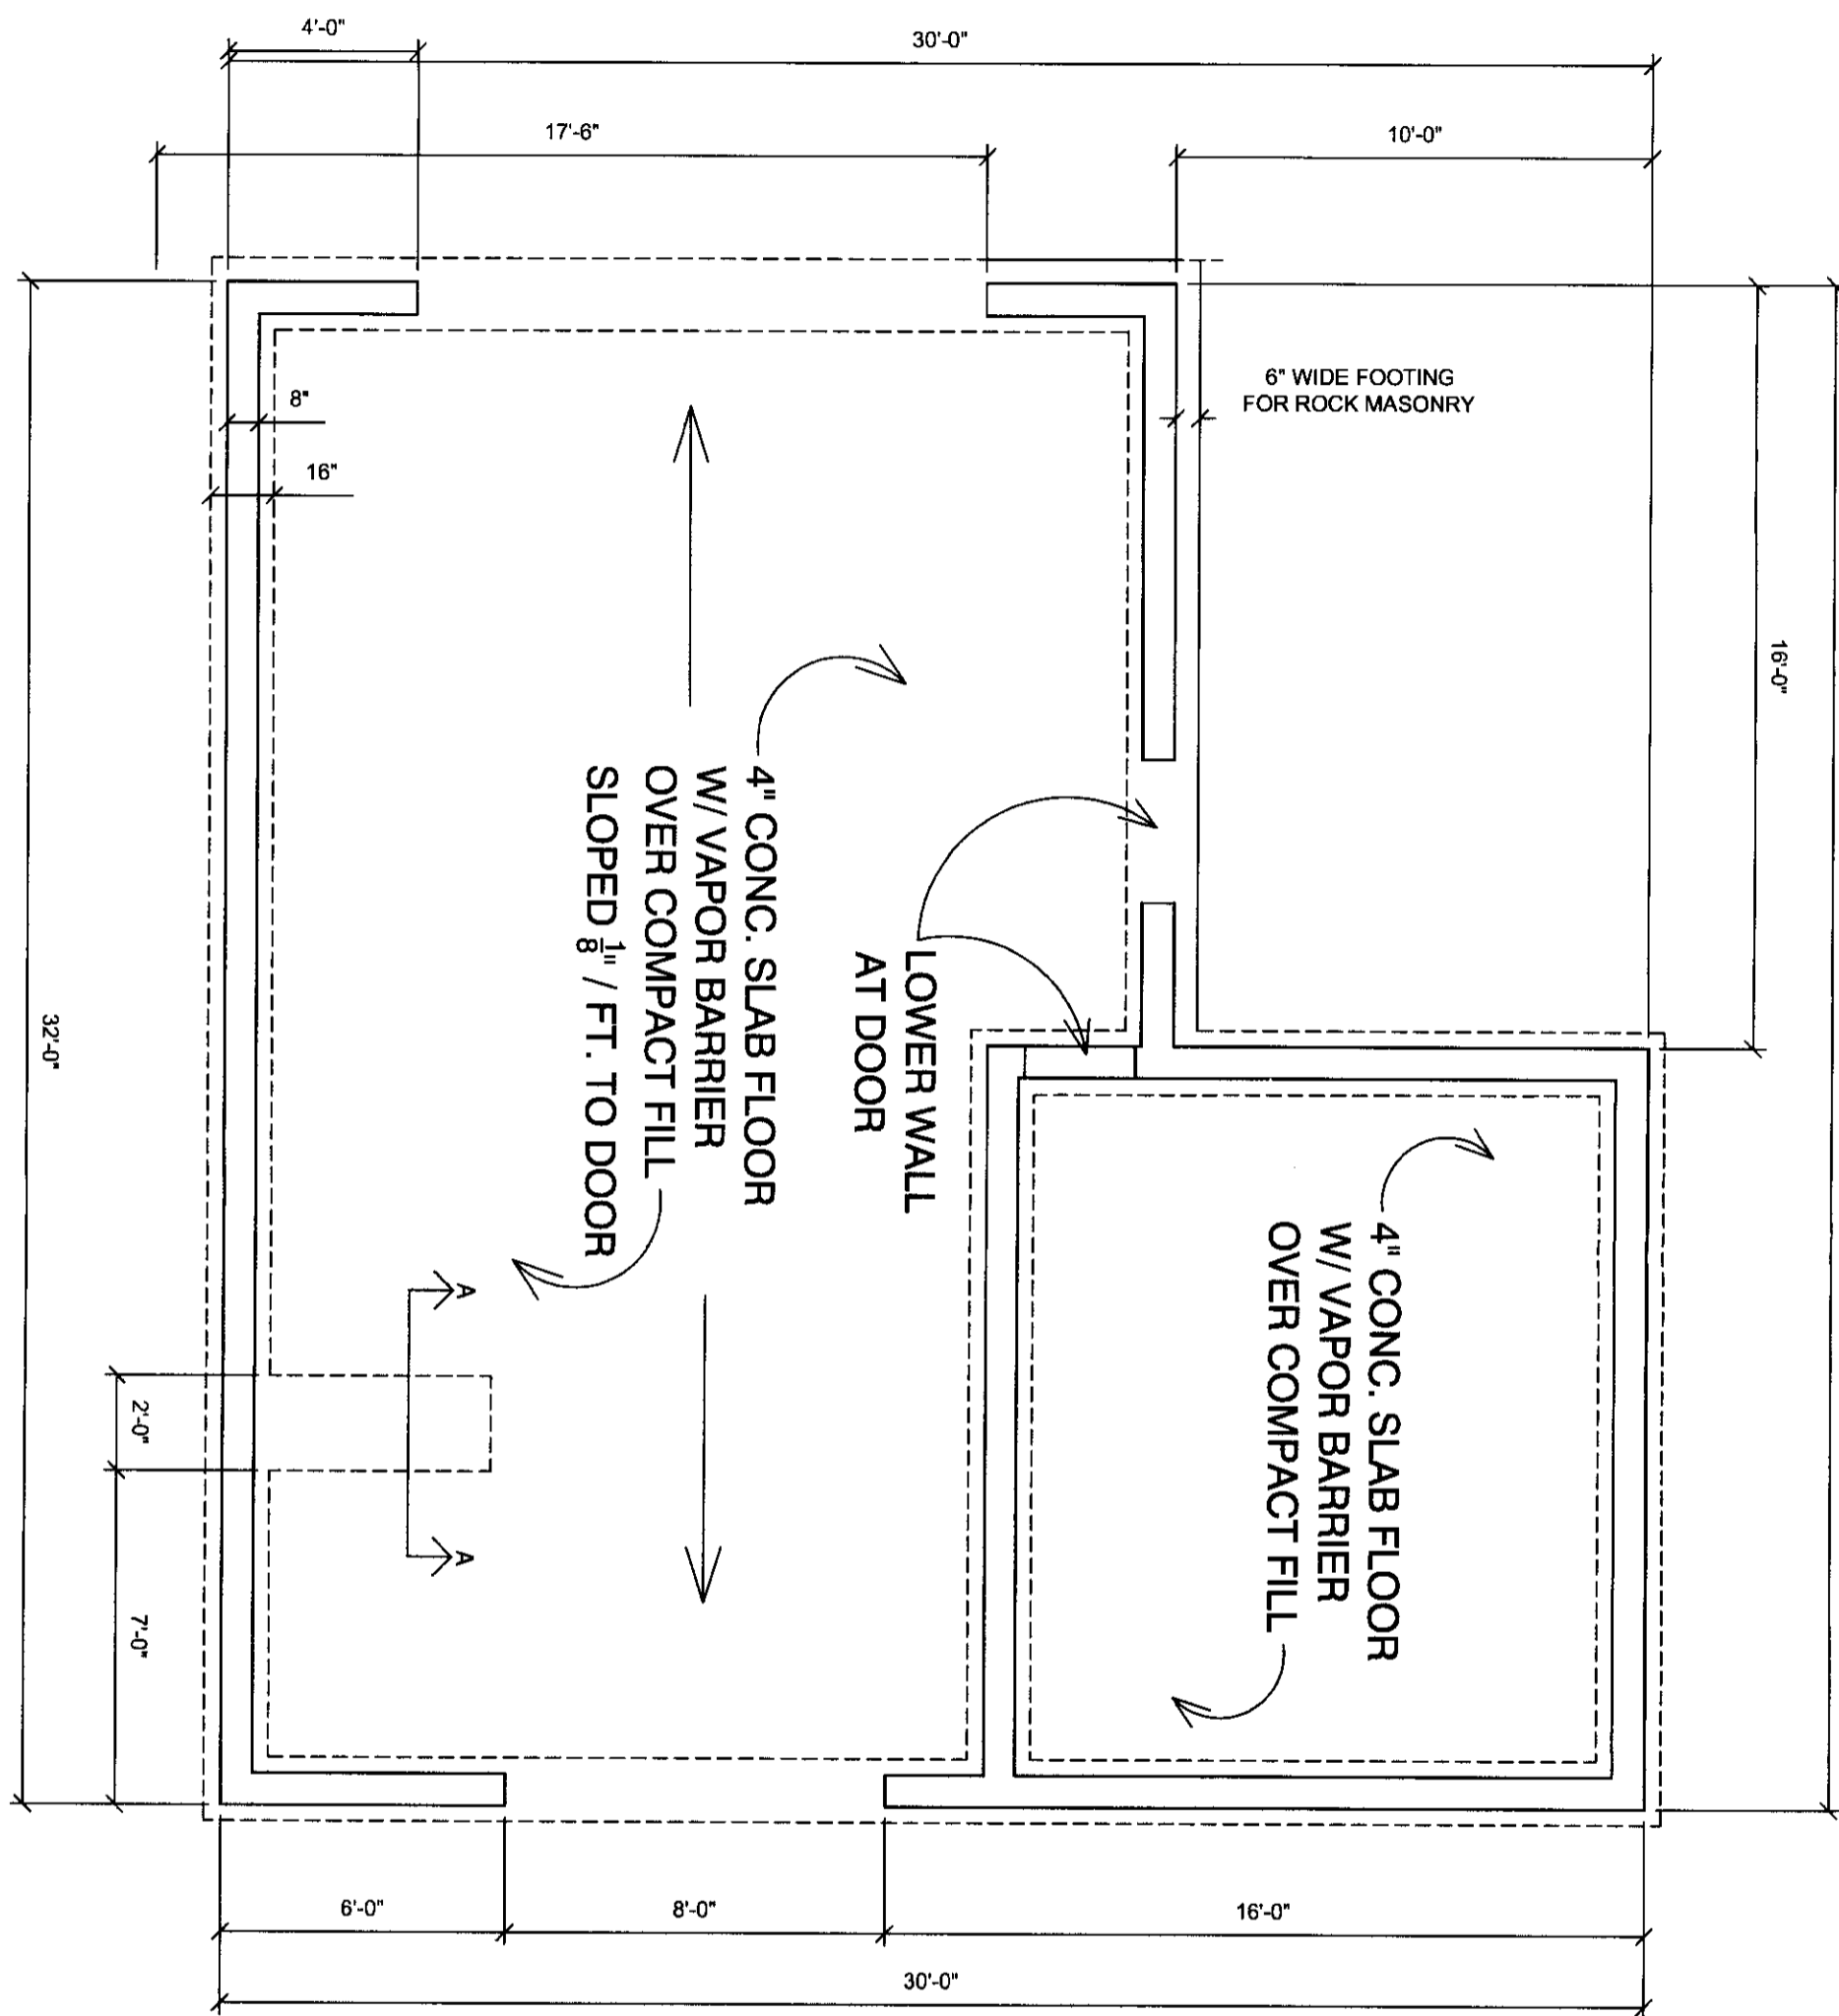

FOUNDATION PLAN

SCALE: 1/4" = 1'-0"

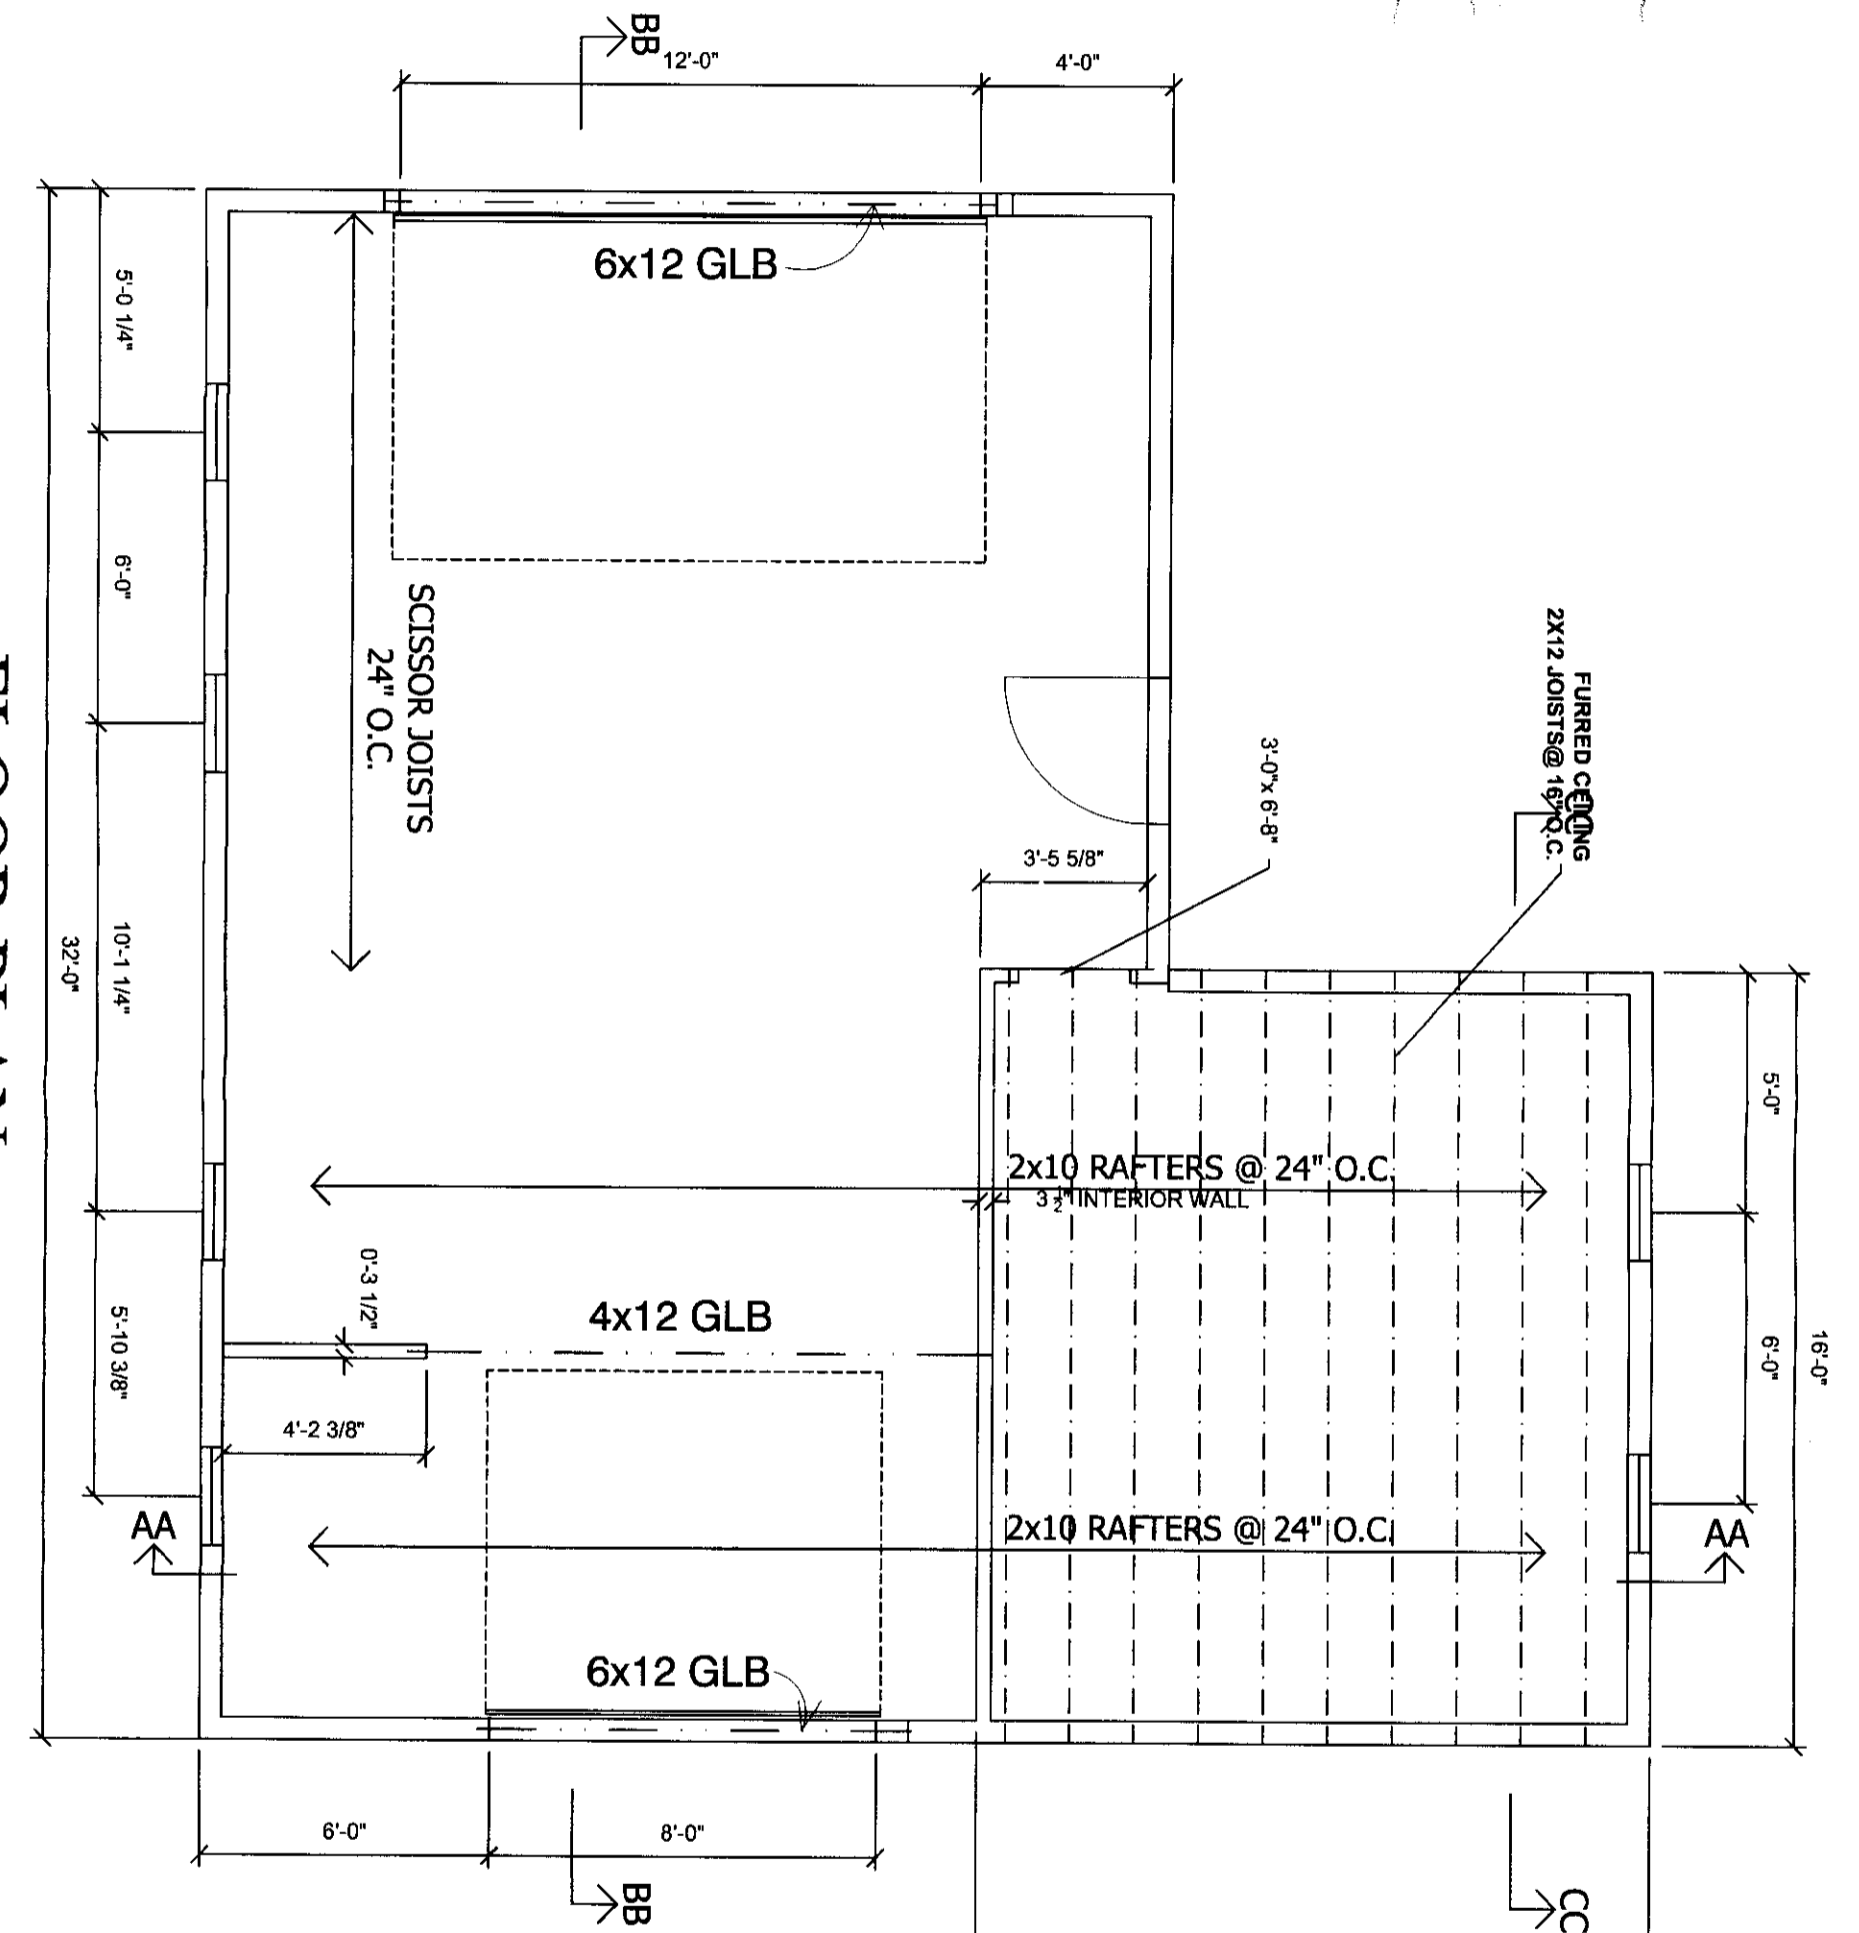

FLOOR PLAN

SCALE: 1/4" = 1'-0"

1311 15TH STREET

4-10-07

ASH GARAGE
ANACORTES, WA

LAYOUTS

CLAYTON DESIGN INC.

1015 14th Street
Anacortes, Washington, 98221
(360) 293-4415

REVISION	DATE

A-1



City of Anacortes
 904 6th Street
 P.O.Box 547
 Anacortes, WA 98221-0547
 (360) 293-1901

0915303-1 0170 06/03/2009 001 9
 Permit Fees 007446 \$68.03

Permit #: BLD-2009-0186
Issue date: 06/03/2009
Expire date: 11/30/2010

Job Address: 1311 15TH ST
 ANACORTES WA 98221-2212

Permit Type: Single Family Alteration/Repair Permit
Project:

APN: P55557

Remarks: Repair front porch within existing footprint

Owner: ASH M T

Contractor:

Address: 1311 15TH ST

Address:

ANACORTES WA 98221-2212

Phone:

Phone:

License #:

General Information:

Building Valuation 2500


Fees:


Building Permit Fee 38.50
 Plan Review Fee 25.03
 State Building Code Fee 4.50

Total Calculated: 68.03
 Deposits/Receipts: 0.00



Total Due: 68.03

THIS PERMIT BECOMES NULL AND VOID IF WORK OR CONSTRUCTION AUTHORIZED IS NOT COMMENCED WITHIN 180 DAYS, OR IF CONSTRUCTION OR WORK IS SUSPENDED OR ABANDONED FOR A PERIOD OF 180 DAYS AT ANY TIME AFTER WORK IS COMMENCED. I HEREBY CERTIFY THAT I HAVE READ AND EXAMINED THIS APPLICATION AND KNOW THE SAME TO BE TRUE AND CORRECT. ALL PROVISIONS OF LAWS AND ORDINANCES GOVERNING THIS TYPE OF WORK WILL BE COMPLIED WITH WHETHER SPECIFIED HEREIN OR NOT, THE GRANTING OF A PERMIT DOES NOT PRESUME TO GIVE AUTHORITY TO VIOLATE OR CANCEL THE PROVISIONS OF ANY OTHER STATE OR LOCAL LAW REGULATING CONSTRUCTION OR THE PERFORMANCE OF CONSTRUCTION.

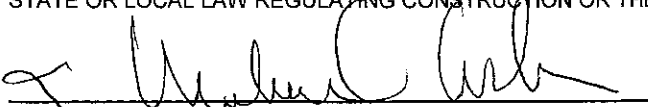
 SIGNATURE OF OWNER OR AUTHORIZED AGENT



 ISSUED BY

ENTIRE FLOOR TO BE
TILE OVER 1/2 CONCRETE
BOARD

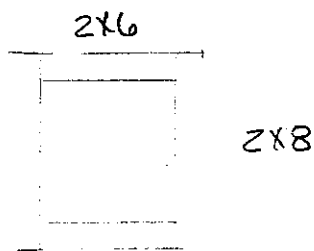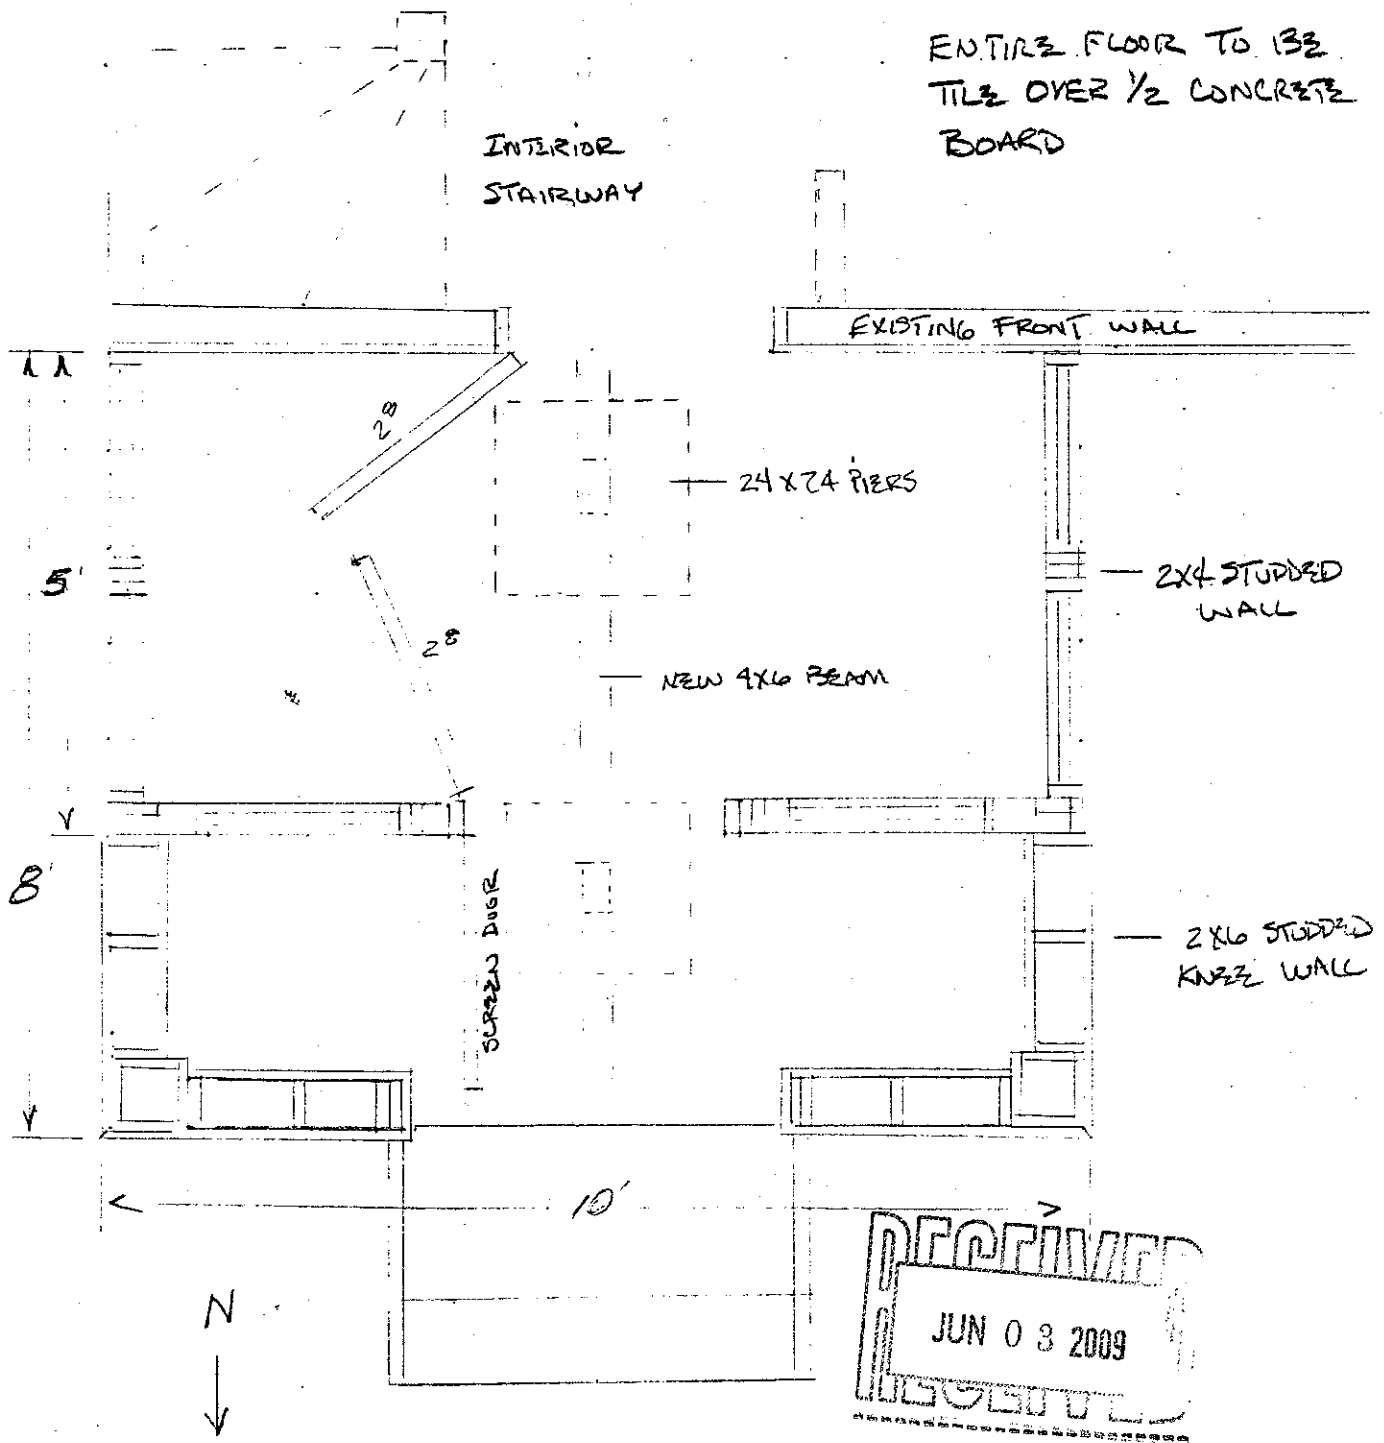



CORNER POST DETAIL

PORCH & VESTIBULE REMODEL
MICHAEL ASH 1311 15TH ST.
JUNE 2009

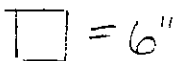

PORCH & VESTIBULE REMODEL
MICHAEL ASH 1311 15th ST
JUNE 2009

□ = 6"

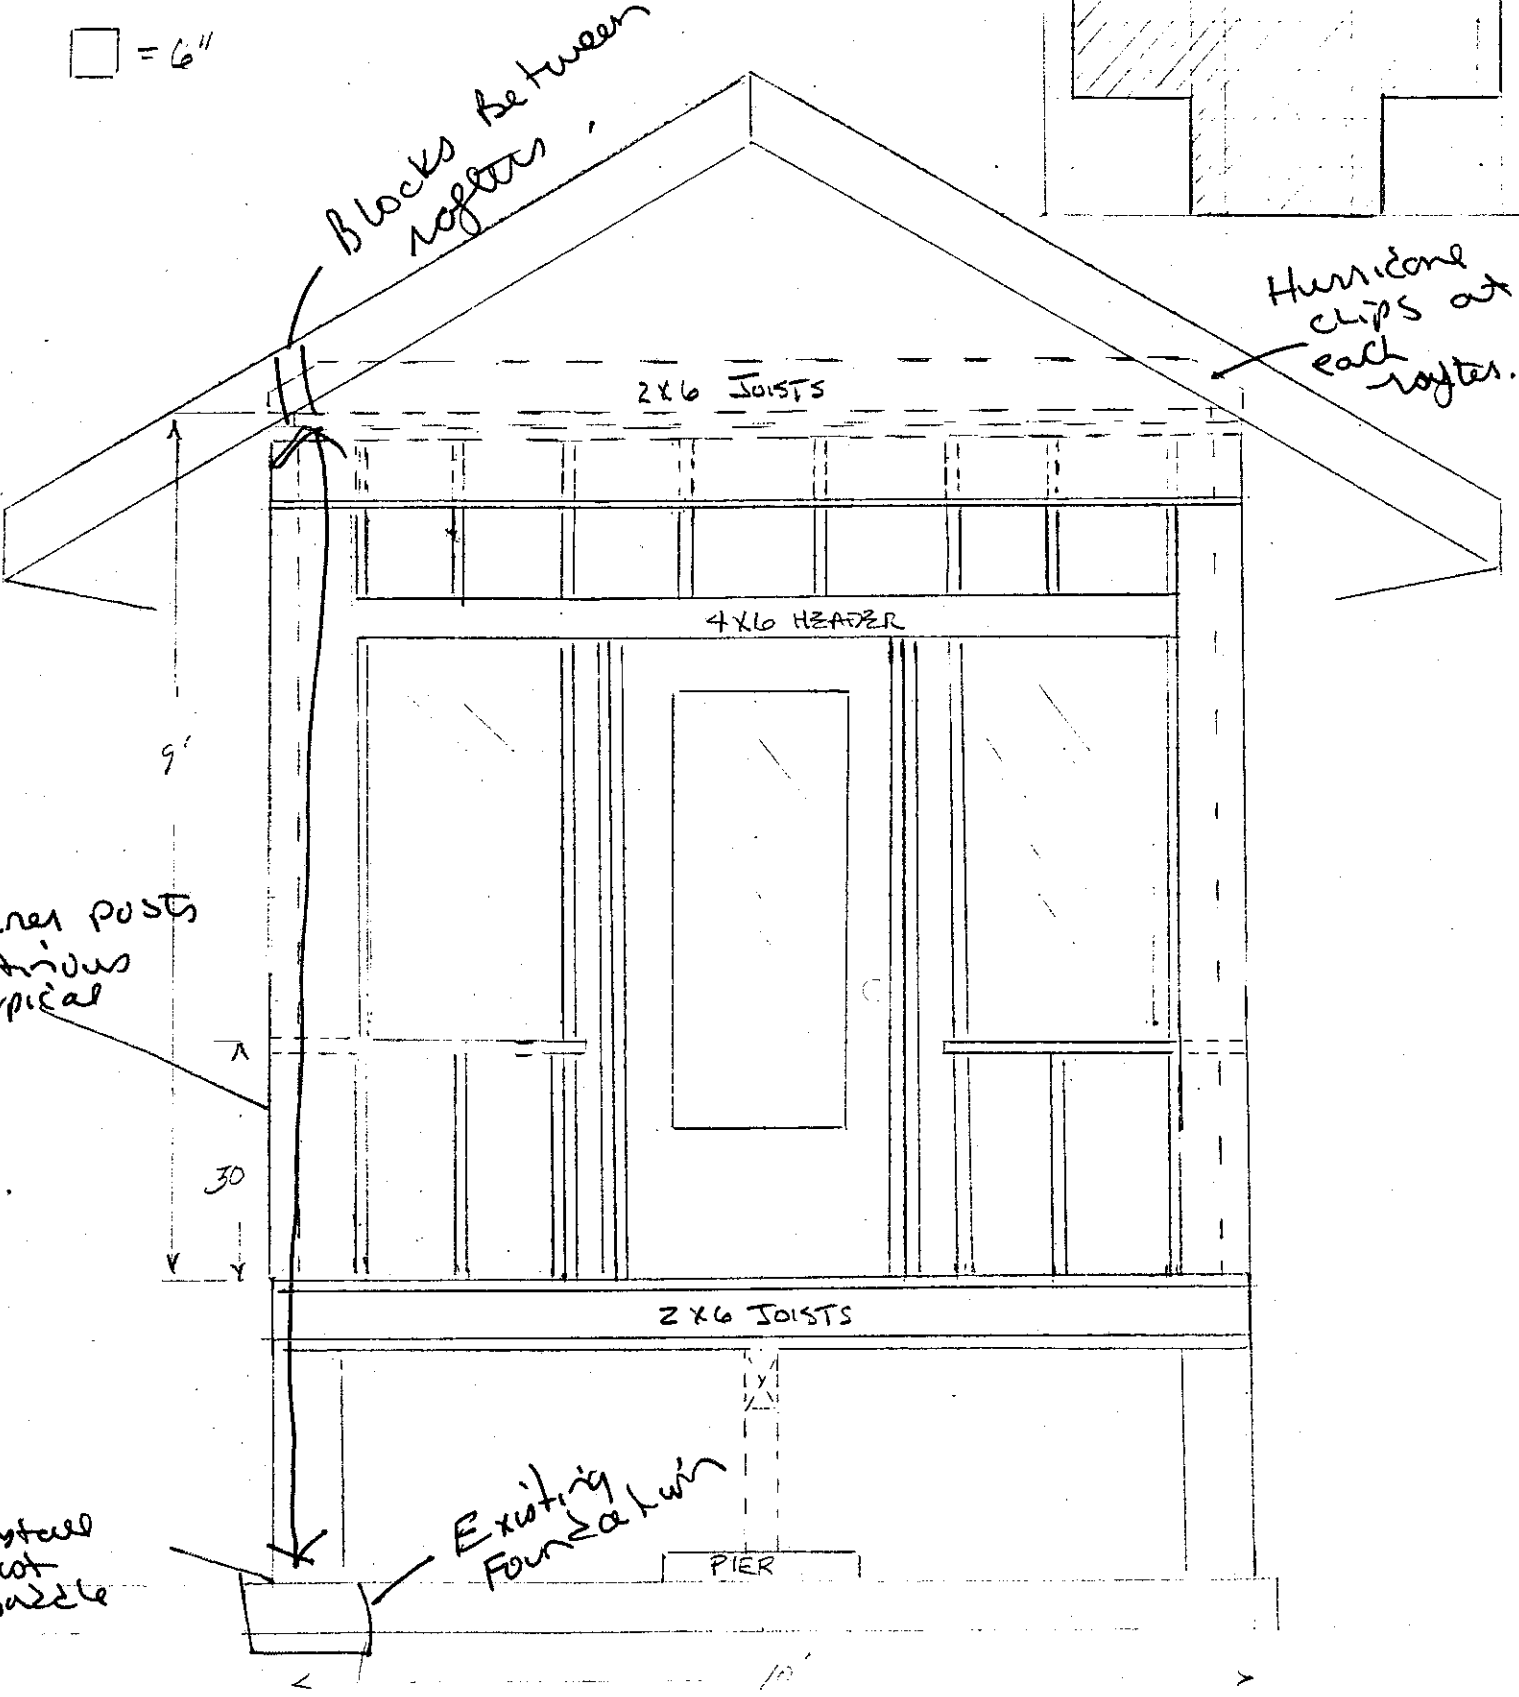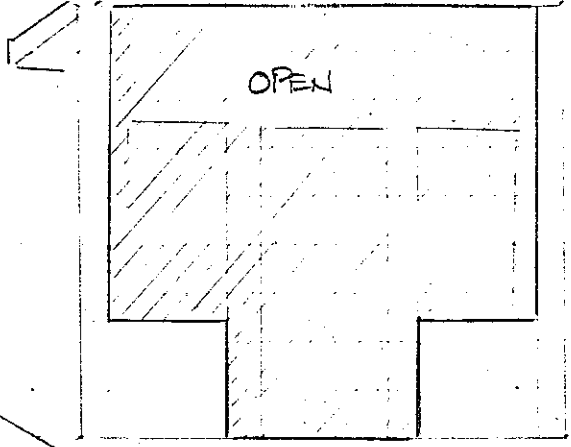

REPLACE 2X4 CEILING JOISTS
24" OC WITH 2X6 16" OC.

OSB / Plywood
Deck Sheathing

FORA & VESTIBULE RE-MODIFIED
MICHAEL RSH 1311 15th ST.
SUMMER 2009

□ = 6"

4X6 HANDBR

(ORND)

OSB / Plywood Sheathing

OSB / Plywood Handrailing


N →

8'

VENT

EXISTING FOUNDATION & FOOTING (1979)

REPLACE OLD 2X6 FLOOR JOISTS 24" OC.
WITH 2X6 16" OC.

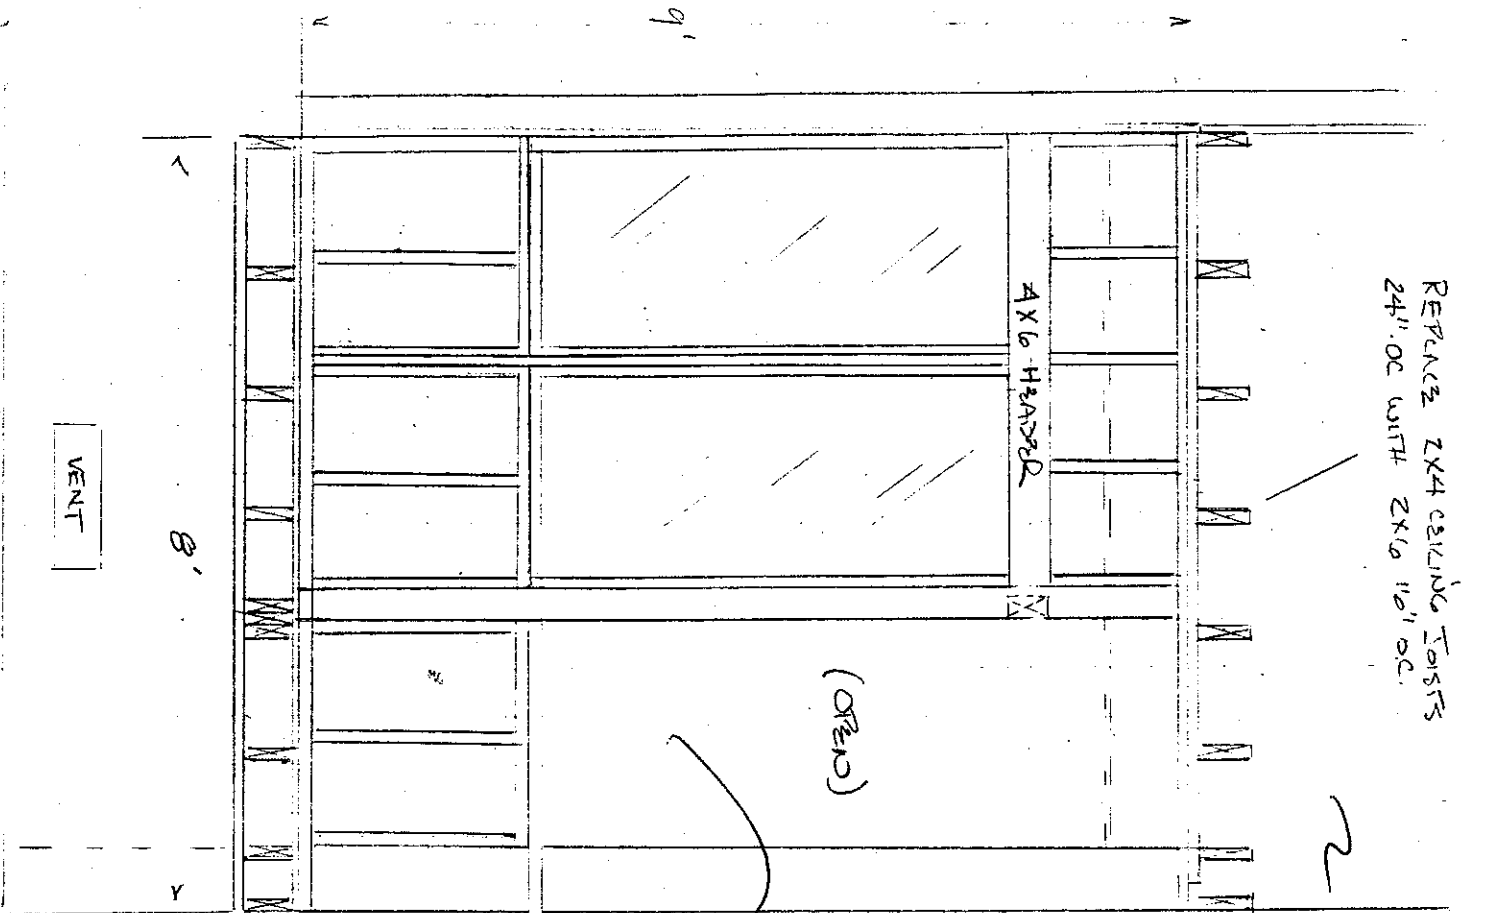



City of Anacortes
 904 6th Street
 P.O.Box 547
 Anacortes, WA 98221-0547
 (360) 293-1901

0715504-1 0004 06/04/2007 002 4
 Permit Fees 007446 \$38.90

Permit #: BLD-2007-0413
Issue date: 06/04/2007
Expire date: 06/03/2008

Job Address: 1311 15TH ST
 ANACORTES WA 98221-2212

Permit Type: Mechanical Permit
Project:

APN: P55557

Remarks: Install fireplace and gas piping.

Owner: ASH M T

Contractor:

Address: 1311 15TH ST

Address:

ANACORTES WA 98221-2212

Phone:

Phone:

License #:

General Information:

of Gas Fireplace 1
 # of Gas Piping 1

Fees:

Mechanical Permit Fees	38.90
Total Calculated:	38.90
Deposits/Receipts:	0.00
Total Due:	38.90

THIS PERMIT BECOMES NULL AND VOID IF WORK OR CONSTRUCTION AUTHORIZED IS NOT COMMENCED WITHIN 180 DAYS, OR IF CONSTRUCTION OR WORK IS SUSPENDED OR ABANDONED FOR A PERIOD OF 180 DAYS AT ANY TIME AFTER WORK IS COMMENCED. I HEREBY CERTIFY THAT I HAVE READ AND EXAMINED THIS APPLICATION AND KNOW THE SAME TO BE TRUE AND CORRECT. ALL PROVISIONS OF LAWS AND ORDINANCES GOVERNING THIS TYPE OF WORK WILL BE COMPLIED WITH WHETHER SPECIFIED HEREIN OR NOT, THE GRANTING OF A PERMIT DOES NOT PRESUME TO GIVE AUTHORITY TO VIOLATE OR CANCEL THE PROVISIONS OF ANY OTHER STATE OR LOCAL LAW REGULATING CONSTRUCTION OR THE PERFORMANCE OF CONSTRUCTION.

Michael Cook

SIGNATURE OF OWNER OR AUTHORIZED AGENT

Marlene Seaton

ISSUED BY



City of Anacortes
 904 6th Street
 P.O.Box 547
 Anacortes, WA 98221-0547

243-1901

0707803-1 0072 03/19/2007 001 2

Permit Fees 007446 \$50.00

Permit #: BLD-2007-0204

Issue date:

Expire date: 03/18/2008

Job Address: 1311 15TH ST
 ANACORTES WA 98221-2212

Permit Type: Sewer Repair Permit
Project:

APN: P55557

Remarks: Replace portion of sewer line.

Owner: ASH M T

Contractor:

Address: 1311 15TH ST

Address:

ANACORTES WA 98221-2212

Phone:

Phone:

License #:

General Information:

Sewer Inspection Fee 1

Fees:


Sewer Inspection Fee 50.00


Total Calculated: 50.00

Deposits/Receipts: 0.00

Total Due: 50.00

THIS PERMIT BECOMES NULL AND VOID IF WORK OR CONSTRUCTION AUTHORIZED IS NOT COMMENCED WITHIN 180 DAYS, OR IF CONSTRUCTION OR WORK IS SUSPENDED OR ABANDONED FOR A PERIOD OF 180 DAYS AT ANY TIME AFTER WORK IS COMMENCED. I HEREBY CERTIFY THAT I HAVE READ AND EXAMINED THIS APPLICATION AND KNOW THE SAME TO BE TRUE AND CORRECT. ALL PROVISIONS OF LAWS AND ORDINANCES GOVERNING THIS TYPE OF WORK WILL BE COMPLIED WITH WHETHER SPECIFIED HEREIN OR NOT, THE GRANTING OF A PERMIT DOES NOT PRESUME TO GIVE AUTHORITY TO VIOLATE OR CANCEL THE PROVISIONS OF ANY OTHER STATE OR LOCAL LAW REGULATING CONSTRUCTION OR THE PERFORMANCE OF CONSTRUCTION.

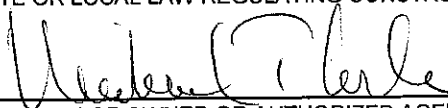
 SIGNATURE OF OWNER OR AUTHORIZED AGENT

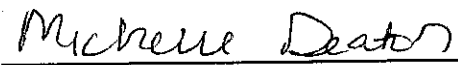
 ISSUED BY

MECHANICAL PERMIT

CITY OF ANACORTES
 P.O. BOX 547
 ANACORTES, WA 98221
 (206) 293-1901

PERMIT NO.: MEC95-0025
 APPLIED: 03/24/95
 ISSUED: 03/24/95
 EXPIRES: 03/24/96

SITE ADDRESS: 1311 15TH ST
 ASSESSOR'S PARCEL NO.: 3772-092-006-0001

PROJECT DESCRIPTION: **install gas furnace and water heater**

OWNER MICHAEL ASH 1311 15TH STREET ANACORTES WA 98221 293-2545	CONTRACTOR ANACORTES REGRIGERATION ANACORTES WA 293-3339 ANACOR066BS
--	---

TYPE OF WORK...: ADD TYPE OF USE...: RES FUEL TYPES----- :/GAS/ / /: FURN < 100K BTU: 1 FURN >=100K BTU: 0 FURN - FLOOR...: 0 UNIT HEATERS...: 0 VENT FANS...: 0 VENT SYSTEMS...: 0 VENT W/O APPLI.: 0	BOILERS/COMPRESSORS-- 0-3 HP.....: 0 3-15 HP.....: 0 15-30 HP.....: 0 30-50 HP.....: 0 50+ HP.....: 0 AIR HANDLING UNITS-- <= 10000 cfm.: 0 > 10000 cfm.: 0 EVAP COOLERS...: 0 HOODS.....: 0	DOMES. INCIN.....: 0 COMML. INCIN.....: 0 RELOC/REPAIR...: 0 CLOTHES DRYERS.: 0 GAS WTR HEATERS: 1 STOVE, APPLI...: 0 FIRE LOG/LITE...: 0 WOODSTOVES.....: 0 OTHER UNITS.....: 0 GAS OUTLETS.....: 1
---	---	---

FEEES Code Amount---- By- Date---- Receipt PRMT \$ 33.50 MD 03/24/95 3633 TOTAL \$ 33.50	NOTES <hr/> <hr/> <hr/> <hr/> <hr/> <hr/> <hr/> <hr/>
--	---

I hereby acknowledge that I have read this permit and state that the above information is correct, and agree to comply with all ordinances and laws regulating activities covered by this permit.

Michael Ash
 Issued by

[Signature]
 Applicant or Owner's Signature

24 Hour Notice Required For All Inspections

BUILDING PERMIT

CITY OF ANACORTES
 P.O. BOX 547
 ANACORTES, WA 98221
 (206) 293-1901

PERMIT NO.: **BLD94-0304**
 APPLIED: **08/04/94**
 ISSUED: **08/04/94**
 EXPIRES: **08/04/95**

SITE ADDRESS: **1311 15TH ST**
 ASSESSOR'S PARCEL NO.: **3772-092-006-0001**


PROJECT DESCRIPTION: **Remove existing bay window, construct new 2 story bay window.**

OWNER MICHAEL ASH 1311 15TH STREET ANACORTES WA 98221 293-2545	CONTRACTOR	LENDER
--	------------	--------

TYPE OF WORK.....: ALT	AREA (sf)-----	VALU...\$: 4500
TYPE OF USE.....: SF	LOT.....: 0	REQUIRED SETBACKS----
CENSUS CATEGORY.....: 434	1ST FLR.....: 0	FRONT.....: 0 ft
ZONING-----	2ND FLR.....: 0	SIDE.....: 0 ft
: RES MED :	BASEMENT.....: 0	REAR.....: 0 ft
OCCUPANCY GROUP-----	GAR/CARPORT...: 0	REQUIRED PARKING--
: R3 : : : :	OTHER.....: 0	TOTAL.....: 0
TYPE OF CONSTRUCTION-----	NUMBER OF UNITS.....: 0	HANDICAPPED: 0
: 5N : : : :	STORIES.....: 0	COMPACT.....: 0
OCCUPANT LOAD-----	BUILDING HEIGHT.: 0 ft	IMPRV SURF.: 0 sf
: 0 : 0 : 0 : 0 : 0 :		

<table style="width: 100%; border-collapse: collapse;"> <tr> <th style="text-align: left;">FEES</th> <th style="text-align: left;">NOTES</th> </tr> <tr> <td style="padding: 2px;"> <table style="width: 100%; border-collapse: collapse;"> <tr> <th style="text-align: left;">Code</th> <th style="text-align: left;">Amount----</th> <th style="text-align: left;">By-</th> <th style="text-align: left;">Date----</th> <th style="text-align: left;">Receipt</th> </tr> <tr> <td>PRMT \$</td> <td>50.50</td> <td>MD</td> <td>08/04/94</td> <td>2811</td> </tr> <tr> <td>STBC \$</td> <td>4.50</td> <td>MD</td> <td>08/04/94</td> <td>2811</td> </tr> <tr> <td colspan="5" style="padding-top: 10px;">TOTAL \$ 55.00</td> </tr> </table> </td> <td style="width: 50%; vertical-align: top; padding: 5px;"> <div style="border-bottom: 1px solid black; height: 15px; margin-bottom: 5px;"></div> </td> </tr> </table>	FEES	NOTES	<table style="width: 100%; border-collapse: collapse;"> <tr> <th style="text-align: left;">Code</th> <th style="text-align: left;">Amount----</th> <th style="text-align: left;">By-</th> <th style="text-align: left;">Date----</th> <th style="text-align: left;">Receipt</th> </tr> <tr> <td>PRMT \$</td> <td>50.50</td> <td>MD</td> <td>08/04/94</td> <td>2811</td> </tr> <tr> <td>STBC \$</td> <td>4.50</td> <td>MD</td> <td>08/04/94</td> <td>2811</td> </tr> <tr> <td colspan="5" style="padding-top: 10px;">TOTAL \$ 55.00</td> </tr> </table>	Code	Amount----	By-	Date----	Receipt	PRMT \$	50.50	MD	08/04/94	2811	STBC \$	4.50	MD	08/04/94	2811	TOTAL \$ 55.00					<div style="border-bottom: 1px solid black; height: 15px; margin-bottom: 5px;"></div> 
FEES	NOTES																							
<table style="width: 100%; border-collapse: collapse;"> <tr> <th style="text-align: left;">Code</th> <th style="text-align: left;">Amount----</th> <th style="text-align: left;">By-</th> <th style="text-align: left;">Date----</th> <th style="text-align: left;">Receipt</th> </tr> <tr> <td>PRMT \$</td> <td>50.50</td> <td>MD</td> <td>08/04/94</td> <td>2811</td> </tr> <tr> <td>STBC \$</td> <td>4.50</td> <td>MD</td> <td>08/04/94</td> <td>2811</td> </tr> <tr> <td colspan="5" style="padding-top: 10px;">TOTAL \$ 55.00</td> </tr> </table>	Code	Amount----	By-	Date----	Receipt	PRMT \$	50.50	MD	08/04/94	2811	STBC \$	4.50	MD	08/04/94	2811	TOTAL \$ 55.00					<div style="border-bottom: 1px solid black; height: 15px; margin-bottom: 5px;"></div> 
Code	Amount----	By-	Date----	Receipt																				
PRMT \$	50.50	MD	08/04/94	2811																				
STBC \$	4.50	MD	08/04/94	2811																				
TOTAL \$ 55.00																								

I hereby acknowledge that I have read this permit and state that the above information is correct, and agree to comply with all ordinances and laws regulating activities covered by this permit.

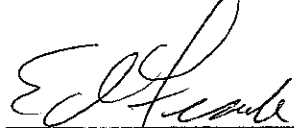

 Issued by



 Applicant or Owner's Signature

24 Hour Notice Required For All Inspections

BUILDING PERMIT

CITY OF ANACORTES
 P.O. BOX 547
 ANACORTES, WA 98221
 (206) 293-1901

PERMIT NO.: **BLD94-0080**
 APPLIED: **03/09/94**
 ISSUED: **03/09/94**
 EXPIRES: **03/09/95**

SITE ADDRESS: **1311 15TH ST**
 ASSESSOR'S PARCEL NO.: **3772-092-006-0001**

PROJECT DESCRIPTION: **Remove old shed.**

OWNER MICHAEL ASH 1311 15TH STREET ANACORTES WA 98221 293-2545	CONTRACTOR	LENDER
--	------------	--------

TYPE OF WORK.....: DEM	AREA (sf)-----	VALU...\$: 0
TYPE OF USE.....: OTH	LOT.....: 0	REQUIRED SETBACKS----
CENSUS CATEGORY.....: 999	1ST FLR.....: 0	FRONT.....: 0 ft
ZONING-----	2ND FLR.....: 0	SIDE.....: 0 ft
: RES MED :	BASEMENT.....: 0	REAR.....: 0 ft
OCCUPANCY GROUP-----	GAR/CARPORT...: 0	REQUIRED PARKING--
: M1 :? :? :? :	OTHER.....: 0	TOTAL.....: 0
TYPE OF CONSTRUCTION-----	NUMBER OF UNITS.....: 0	HANDICAPPED: 0
: 5N :? :? :? :	STORIES.....: 0	COMPACT.....: 0
OCCUPANT LOAD-----	BUILDING HEIGHT.: 0 ft	IMPRV SURF.: 0 sf
: 0 : 0 : 0 : 0 : 0 :		

<table style="width: 100%; border-collapse: collapse;"> <tr> <th style="text-align: left;">FEES</th> <th style="text-align: left;">Code</th> <th style="text-align: left;">Amount</th> <th style="text-align: left;">By-</th> <th style="text-align: left;">Date</th> <th style="text-align: left;">Receipt</th> </tr> <tr> <td></td> <td>PRMT</td> <td>\$ 0.00</td> <td>EF</td> <td>03/09/94</td> <td>0000</td> </tr> <tr> <td colspan="2">TOTAL \$</td> <td>0.00</td> <td colspan="3"></td> </tr> </table>	FEES	Code	Amount	By-	Date	Receipt		PRMT	\$ 0.00	EF	03/09/94	0000	TOTAL \$		0.00				NOTES <hr/> <hr/> <hr/> <hr/> <hr/> <hr/> <hr/> <hr/>
FEES	Code	Amount	By-	Date	Receipt														
	PRMT	\$ 0.00	EF	03/09/94	0000														
TOTAL \$		0.00																	

I hereby acknowledge that I have read this permit and state that the above information is correct, and agree to comply with all ordinances and laws regulating activities covered by this permit.


 Issued by _____ Applicant or Owner's Signature

24 Hour Notice Required For All Inspections

BUILDING PERMIT

CITY OF ANACORTES
 P.O. BOX 547
 ANACORTES, WA 98221
 (206) 293-1901

PERMIT NO.: **BLD94-0080**
 APPLIED: **03/09/94**
 ISSUED: **03/09/94**
 EXPIRES: **03/09/95**

SITE ADDRESS: **1311 15TH ST**
 ASSESSOR'S PARCEL NO.: **3772-092-006-0001**


PROJECT DESCRIPTION: **Remove old shed.**

OWNER MICHAEL ASH 1311 15TH STREET ANACORTES WA 98221 293-2545	CONTRACTOR	LENDER
--	------------	--------

TYPE OF WORK.....: DEM	AREA (sf)-----	VALU...\$: 0
TYPE OF USE.....: OTH	LOT.....: 0	REQUIRED SETBACKS----
CENSUS CATEGORY.....: 999	1ST FLR.....: 0	FRONT.....: 0 ft
ZONING-----	2ND FLR.....: 0	SIDE.....: 0 ft
: RES MED :	BASEMENT.....: 0	REAR.....: 0 ft
OCCUPANCY GROUP-----	GAR/CARPORT...: 0	REQUIRED PARKING--
: M1 :? :? :? :	OTHER.....: 0	TOTAL.....: 0
TYPE OF CONSTRUCTION-----	NUMBER OF UNITS.....: 0	HANDICAPPED: 0
: 5N :? :? :? :	STORIES.....: 0	COMPACT.....: 0
OCCUPANT LOAD-----	BUILDING HEIGHT.: 0 ft	IMPRV SURF.: 0 sf
: 0 : 0 : 0 : 0 : 0 :		

<table style="width: 100%; border-collapse: collapse;"> <tr> <th style="text-align: left;">FEE</th> <th style="text-align: left;">Code</th> <th style="text-align: left;">Amount</th> <th style="text-align: left;">By-</th> <th style="text-align: left;">Date</th> <th style="text-align: left;">Receipt</th> </tr> <tr> <td></td> <td>PRMT</td> <td>\$ 0.00</td> <td>EF</td> <td>03/09/94</td> <td>0000</td> </tr> <tr> <td colspan="2">TOTAL \$</td> <td>0.00</td> <td colspan="3"></td> </tr> </table>	FEE	Code	Amount	By-	Date	Receipt		PRMT	\$ 0.00	EF	03/09/94	0000	TOTAL \$		0.00				NOTES <hr/> <hr/> <hr/> <hr/> <hr/> <hr/> <hr/> <hr/>
FEE	Code	Amount	By-	Date	Receipt														
	PRMT	\$ 0.00	EF	03/09/94	0000														
TOTAL \$		0.00																	

I hereby acknowledge that I have read this permit and state that the above information is correct, and agree to comply with all ordinances and laws regulating activities covered by this permit.

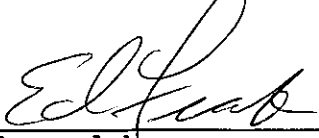

 Issued by Applicant or Owner's Signature

24 Hour Notice Required For All Inspections

CITY OF ANACORTES

BLDG. PLUMBING MECHANICAL

PERMIT NO. 5746

Telephone 293-5173
ANACORTES, WASH.

DATE August 7 1957

PERMISSION IS HEREBY GRANTED TO:

OWNER MICHAEL ASH

STREET ADDRESS 1311-15th Street

LOCATION WHERE WORK IS TO BE DONE

CONTRACTOR [Signature]

TO ERECT INSTALL OR REPAIR

IN THE FOLLOWING MANNER: 336 S.E. Addition to rear of house for 31' x 40' addition - 1" x 1" drain pipe 1" x 1" line for 20' min

PERMIT EXPIRES ONE YEAR FROM DATE ISSUED

PLANS FOR CONSTRUCTION WERE NOT SUBMITTED
WERE

WORK TO BE DONE BY OWNER CONTRACTOR

RECEIPT OF FEES IS ACKNOWLEDGED AS FOLLOWS:

TYPE	APPROXIMATE VALUE OF WORK	PERMIT FEES	
ISSUING			
BUILDING	1.2 12,410.00	80.00	00
GAS PIPING			
PLUMBING AND W.S.			
SEWER CONNECTION INSP.			
MECHANICAL			
PLAN CHECK FEE		16.00	
MISC. [Signature]		3.00	
TOTAL	12,410.00	99.00	

LEGAL DESCRIPTION [Signature] 72 Ch. 6 1957

[Signature]
CITY INSPECTOR



CITY OF ANACORTES

BLDG.

PLUMBING

MECHANICAL

PERMIT N° 6952

Telephone 293-1901
Anacortes, WA

Date 19 May 1989

PERMISSION IS HEREBY GRANTED TO:

OWNER Michael T Ast.

STREET ADDRESS 1311 15th St.

Location where work is to be done

CONTRACTOR Owner

TO ERECT INSTALL OR REPAIR

IN THE FOLLOWING MANNER: 240 ft² deck according to sketches

PERMIT EXPIRES ONE YEAR FROM DATE ISSUED

PLANS FOR CONSTRUCTION WERE NOT SUBMITTED
WERE

WORK TO BE DONE BY OWNER CONTRACTOR

RECEIPT OF FEES IS ACKNOWLEDGED AS FOLLOWS:

TYPE	APPROXIMATE VALUE OF WORK	PERMIT FEES
State Building Code Surcharge		3.50
State Energy Study Surcharge		
Building	14140	3000
Plumbing and W.S.		
Mechanical		
Plan Check Fee		
TOTAL		33.56

LEGAL DESCRIPTION Lots 4, 5, 6 Blk 97 Orig. Plat.

Ralph L Scott
CITY INSPECTOR

PERMITS ISSUED

ADDRESS

1311 - 15th Street

State

TYPE	PERMIT NO.	INSPECTIONS																		
BUILDING	4961 Foundation																			
PLUMBING	2113																			
ELECTRICAL																				
GAS																				
SEWER																				
MISCELLANEOUS																				

8113 - *See A112 heater 4/23/75 -*
4961 - *Foundation 5-29-79*