

# MECHANICAL PERMIT

CITY OF ANACORTES  
 P.O. BOX 547  
 ANACORTES, WA 98221  
 (206) 293-1901

PERMIT NO.: MEC97-0133  
 APPLIED: 12/02/97  
 ISSUED: 12/03/97  
 EXPIRES: 12/03/98

SITE ADDRESS: 2207 15TH  
 ASSESSOR'S PARCEL NO.: 3772-207-005-0006

PROJECT DESCRIPTION: Gas fireplace, water heater and piping.

OWNER MARK KRUGER 2207 15TH STREET ANACORTES WA 98221  <p style="text-align: center;">293-5766</p>	CONTRACTOR
---	------------

TYPE OF WORK...:ADD TYPE OF USE...:RES  FUEL TYPES----- :/GAS/ / /: FURN < 100K BTU: 0 FURN >=100K BTU: 0 FURN - FLOOR...: 0 UNIT HEATERS...: 0 VENT FANS...: 0 VENT SYSTEMS...: 0 VENT W/O APPLI.: 0	BOILERS/COMPRESSORS-- 0-3 HP.....: 0 3-15 HP.....: 0 15-30 HP.....: 0 30-50 HP.....: 0 50+ HP.....: 0 AIR HANDLING UNITS-- <= 10000 cfm.: 0 > 10000 cfm.: 0 EVAP COOLERS...: 0 HOODS.....: 0	DOMES. INCIN.....:0 COMML. INCIN.....:0 RELOC/REPAIR...: 0 CLOTHES DRYERS.: 0 GAS WTR HEATERS: 1 STOVE, APPLI...: 0 FIRE LOG/LITE...: 1 WOODSTOVES.....: 0 OTHER UNITS.....: 0 GAS OUTLETS.....: 1
--	--	---

FEES <table style="width: 100%; border-collapse: collapse;"> <tr> <td style="text-align: left;">Code</td> <td style="text-align: left;">Amount----</td> <td style="text-align: left;">By-</td> <td style="text-align: left;">Date----</td> <td style="text-align: left;">Receipt</td> </tr> <tr> <td>PRMT</td> <td>\$ 46.50</td> <td>MD</td> <td>12/03/97</td> <td>7755</td> </tr> </table>  TOTAL \$ 46.50	Code	Amount----	By-	Date----	Receipt	PRMT	\$ 46.50	MD	12/03/97	7755	NOTES <hr/> <hr/> <hr/> <hr/> <hr/> <hr/>
Code	Amount----	By-	Date----	Receipt							
PRMT	\$ 46.50	MD	12/03/97	7755							

I hereby acknowledge that I have read this permit and state that the above information is correct, and agree to comply with all ordinances and laws regulating activities covered by this permit.

 Issued by	 Applicant or Owner's Signature
---	--

**24 Hour Notice Required For All Inspections**

# CITY OF ANACORTES

BLDG.  PLUMBING  MECHANICAL

**PERMIT 3244**

ANACORTES, WASH.

DATE 7-30 1982

PERMISSION IS HEREBY GRANTED TO:

OWNER Mark Krueger

STREET ADDRESS 2207-15<sup>th</sup> ST  
LOCATION WHERE WORK IS TO BE DONE

CONTRACTOR Wm Ireland

TO ERECT  INSTALL  OR REPAIR

IN THE FOLLOWING MANNER: 18' x 30' garage  
on plot plan and calculated  
body plan

PERMIT EXPIRES ONE YEAR FROM DATE ISSUED

PLANS FOR CONSTRUCTION WERE NOT  SUBMITTED  
WERE

WORK TO BE DONE BY OWNER  CONTRACTOR

RECEIPT OF FEES IS ACKNOWLEDGED AS FOLLOWS:

TYPE	APPROXIMATE VALUE OF WORK	PERMIT FEES
ISSUING		
BUILDING	5400 00	4500
GAS PIPING		
PLUMBING AND W.S.		
SEWER CONNECTION INSP.		
MECHANICAL		
PLAN CHECK FEE		2300
MISC.		
<b>TOTAL</b>	<b>5400 00</b>	<b>6800</b>

LEGAL DESCRIPTION W 25 ft of lot 3 all of lots 4 and 5  
Block 207, original plan  
map # 3772-267-005-0006

Ray Krueger  
 CITY INSPECTOR

RECORD OF FINDINGS AND DECISION OF BOARD OF ADJUSTMENT

DATE DECEMBER 19, 1985  
APPLICANT MARC KRUEGER ADDRESS 2207 15<sup>th</sup> ST  
APPLICATION NUMBER \_\_\_\_\_

Description of application heard (variance, appeal, etc.)

VARIANCE - REAR-YARD SETBACK FROM 20' TO 16'

Date application filed DECEMBER 9, 1985  
Date of hearing DECEMBER 19, 1985

DECISION

After review and hearing on the application in accordance with applicable provisions of the Zoning Ordinance the Board finds that: (findings)

SETBACK RELIEF CONSISTENT WITH AN EXISTING  
GARAGE STRUCTURE ON THE PROPERTY.

In accordance with above findings the application is granted/denied (circle one).  
In granting the application the Board prescribes the following conditions which must be met:

Gerry J. Mehler  
SECRETARY, BOARD OF ADJUSTMENT

# CITY OF ANACORTES

BLDG.  PLUMBING  MECHANICAL

**PERMIT NO. 4816**

Telephone 293-5173  
ANACORTES, WASH.

DATE December 20 19 85

PERMISSION IS HEREBY GRANTED TO:

OWNER MARC E. KRUEGER

STREET ADDRESS 2207 - 15th Street

LOCATION WHERE WORK IS TO BE DONE

CONTRACTOR Ottoboni Construction

TO ERECT  INSTALL  OR REPAIR

IN THE FOLLOWING MANNER: 22' x 11' Deck in the  
REAR YARD PLUMBING SUBMITTED & PERMITS  
GRANTED 12-19-85

PERMIT EXPIRES ONE YEAR FROM DATE ISSUED

PLANS FOR CONSTRUCTION WERE NOT  SUBMITTED

WERE

WORK TO BE DONE BY: OWNER  CONTRACTOR

RECEIPT OF FEES IS ACKNOWLEDGED AS FOLLOWS:

TYPE	APPROXIMATE VALUE OF WORK	PERMIT FEES
ISSUING		
BUILDING	5200.00	45.00
GAS PIPING		
PLUMBING AND W.S.		
SEWER CONNECTION INSP.		
MECHANICAL		
PLAN CHECK FEE		
MISC.		1.50
<b>TOTAL</b>	<b>5200.00</b>	<b>46.50</b>


LEGAL DESCRIPTION

Acct No 3772-207-005-0006


*[Signature]*

CITY INSPECTOR


2207-15th

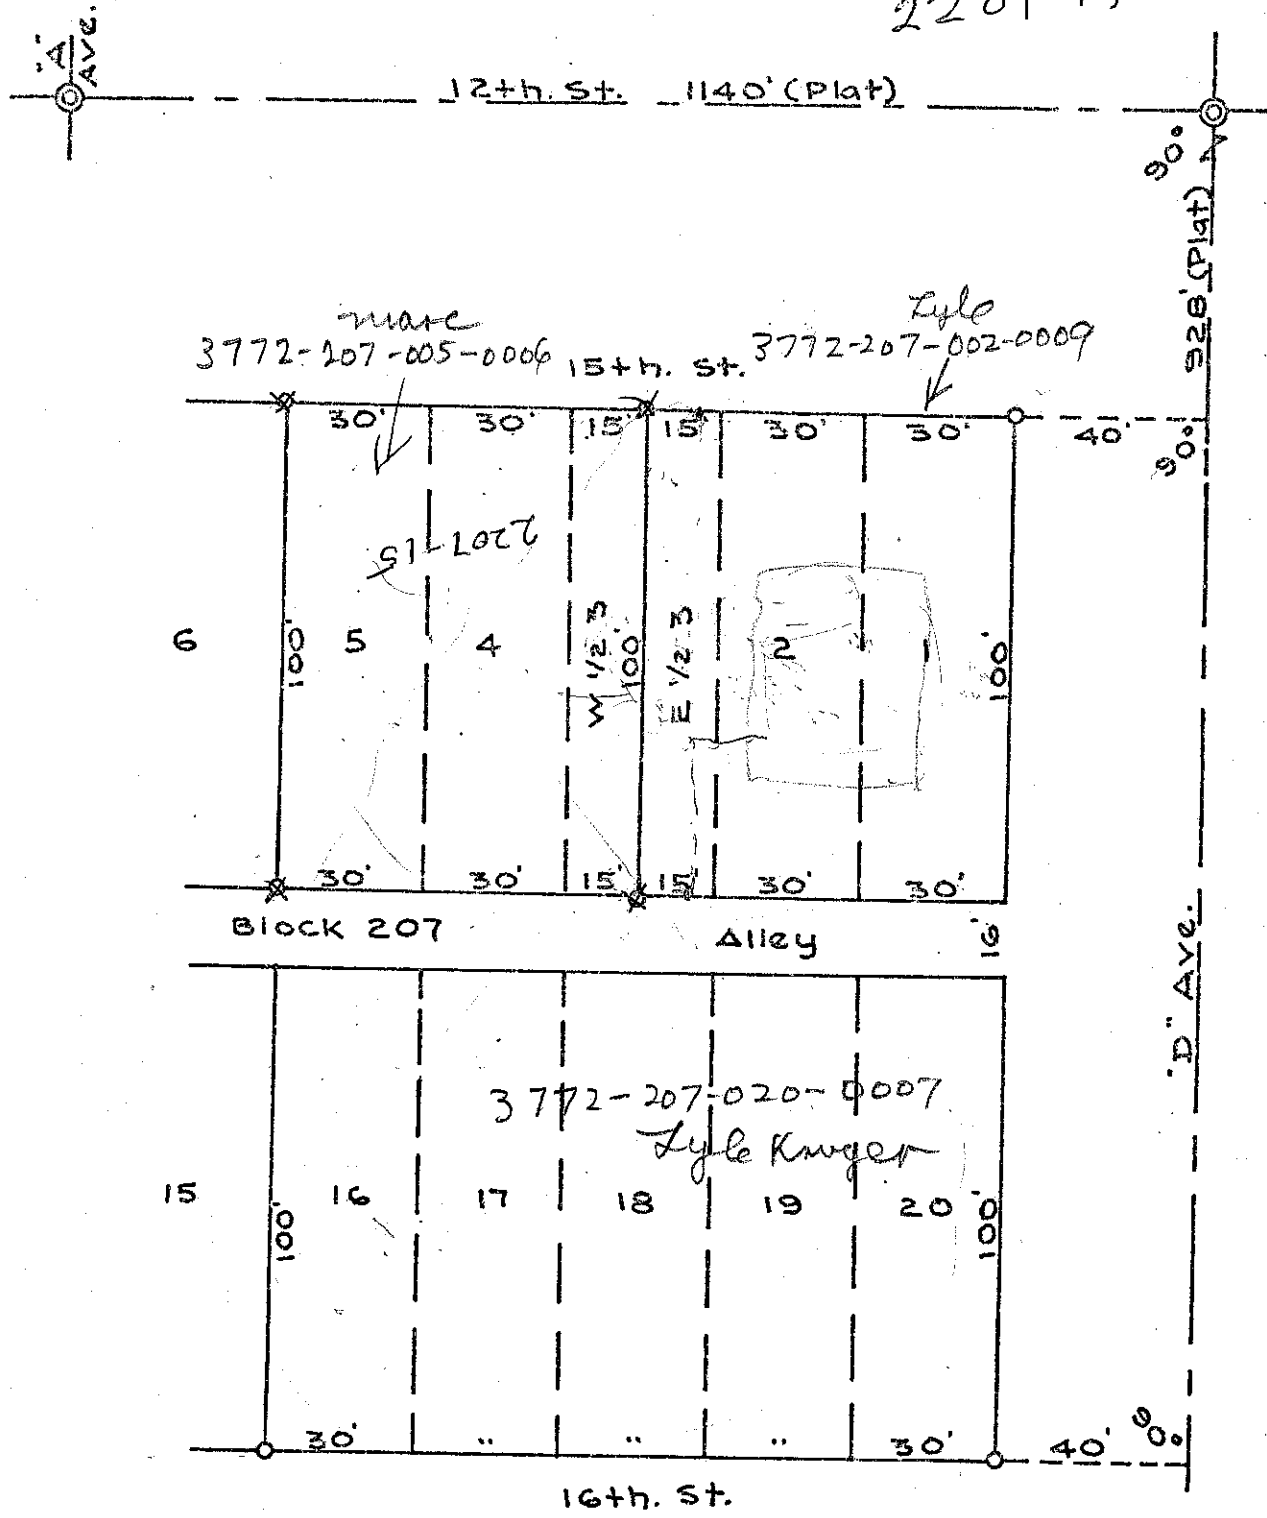

*Marc*  
 3772-207-005-0006  
*Lyle*  
 3772-207-002-0009

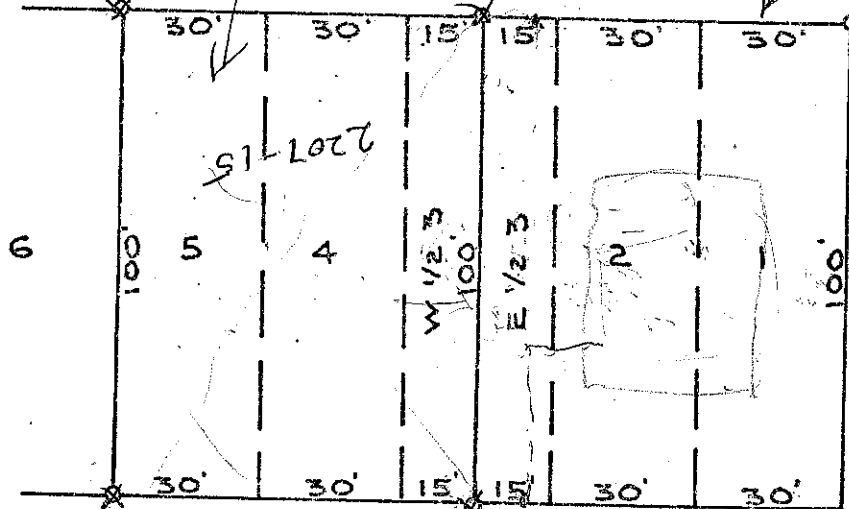

Block 207 Alley 16

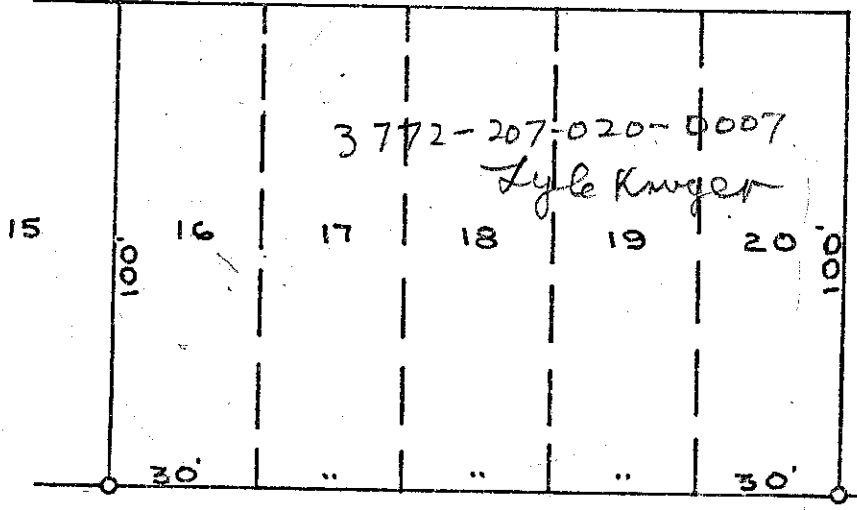

16th. St.

SURVEY FOR  
 LYLE & MARC KRUEGER

Oct. 4, 1977


Lots 1 to 5 and 16 to 20, Block 207,  
 Plat of Anacortes, Anacortes, Wash.



Scale: 1" = 40'

Monument: ☉

1/2" Pipe set: ○

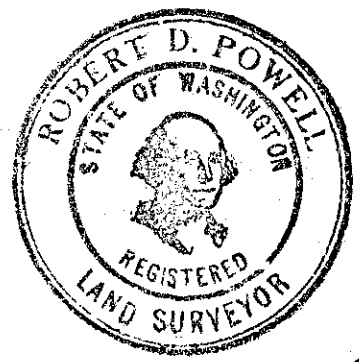

*R. D. Powell*  
 Wash. Cert. #4303

CITY OF ANACORTES  
BUILDING DEPARTMENT

CERTIFICATE OF OCCUPANCY

NO 495

THIS IS TO CERTIFY that the (description of building  
or structure): Single Family

Residence

Owner: Mark Krueger

Street and No.: 2207-15<sup>TH</sup> ST

Contractor: Attended Work Fire Zone: 3

Building Permit No.: 3684

Occ. Group: I Use Zone: R1

has been inspected and occupancy is hereby

authorized:

6-8 19 78

Raychensen

Building Inspector

PERMITS ISSUED

ADDRESS 2207-15TH ST

Maria Kueger

TYPE	PERMIT NO.	INSPECTIONS																				
BUILDING	3684																					
PLUMBING	3759																					
ELECTRICAL																						
GAS																						
SEWER	3778																					
0" Clearance F.P. MISCELLANEOUS	3725																					

3684 - News Residence 10-10-77  
 3725 - "O" Clearance Juglase 10-31-77  
 3759 I-P - W.S. - 8 footer. Plumb Permit 11-18-77  
 3778 - SEWER INSPECT. PERMIT 11-30-77