



City of Anacortes
 904 6th Street
 P.O.Box 547
 Anacortes, WA 98221-0547

Invoice/Permit #: BLD-2015-0014
Applied date: 01/13/2015
Issue date: 01/13/2015
Expire date: 07/11/2016

Job Address: 1210 18TH ST
 ANACORTES WA 98221-2308

Permit Type: Reroof Single Family Residence
Project:

APN: P55488

Remarks: Reroof existing residence.

Owner: FITZGIBBONS PETER J

Contractor: HIGHLINE ROOFING

Address: 1210 18TH ST

Address:

ANACORTES WA 98221-2308

Phone: **Phone:** 360-675-3773

License #:

General Information:

Building Valuation 7044

Fees:

Building Permit Fee 153.25
 State Building Code Fee 4.50

Total Calculated: 157.75
 Deposits/Receipts: 0.00

Total Due: 157.75

THIS PERMIT BECOMES NULL AND VOID IF WORK OR CONSTRUCTION AUTHORIZED IS NOT COMMENCED WITHIN 180 DAYS, OR IF CONSTRUCTION OR WORK IS SUSPENDED OR ABANDONED FOR A PERIOD OF 180 DAYS AT ANY TIME AFTER WORK IS COMMENCED. I HEREBY CERTIFY THAT I HAVE READ AND EXAMINED THIS APPLICATION AND KNOW THE SAME TO BE TRUE AND CORRECT. ALL PROVISIONS OF LAWS AND ORDINANCES GOVERNING THIS TYPE OF WORK WILL BE COMPLIED WITH WHETHER SPECIFIED HEREIN OR NOT, THE GRANTING OF A PERMIT DOES NOT PRESUME TO GIVE AUTHORITY TO VIOLATE OR CANCEL THE PROVISIONS OF ANY OTHER STATE OR LOCAL LAW REGULATING CONSTRUCTION OR THE PERFORMANCE OF CONSTRUCTION.

SIGNATURE OF OWNER OR AUTHORIZED AGENT

ISSUED BY



Finance Department

015021-0007 Maryellen 01/13/2015 12:13PM

PERMITS AND INSPECTIONS

FITZGIBBONS PETER J

BLD-2015-0014

Reroof Single Family

Residence

Reroof existing

residence.

issued

2015 Item: BLD-2015-0014 157.75

Payment Id: 43193

157.75

Subtotal 157.75

Total 157.75

03FINANCE CREDIT CARD 157.75

Visa *****8138

Ref=6834195753

Auth=021422

Change due 0.00

Paid by: PETER FITZGIBBONS



Signature: _____

Thank you for your payment

COPY
DUPLICATE RECEIPT



Re-Roof Building Permit Application

City of Anacortes Building Department
P.O. Box 547 Anacortes, WA 98221
Phone No.: 360-293-1901 FAX: 360.293.1938

Type of Permit: (check one)

Residential

Commercial

Project Address: 1210 18th Street

Parcel ID # P55488

Owner: Peter Fitzgibbons

Phone Number: 360-561-2815

Address: 1210 18th Street

City: Anacortes

State: WA

Zip Code: 98221

Contractor: High Line Roofing

Phone Number: (360) 675-3773

Address: 5067 North Deception Circle

City: Oak Harbor

State: WA

Zip Code: 98277

Contractor's License Number: HIGHLR*117QA

Expiration: 2/28/15

Type of Roofing: Composition

Number of Layers: 2

Number of Squares: 20

Class of Roofing: A

B

C

Installing or replacing sheeting: No

Work Scheduled to Begin: 1/12/15

Work Scheduled to End: 2/12/15

The following is required for NON-Residential Buildings:

All Non-Residential projects will require a site visit prior to the issuance of the permit for obvious signs of fatigue, condition of existing roofing and number of existing layers.

Two copies of the installation specifications and U.L. listed roof assembly.

Building square footage: _____

Occupancy Group _____

Office

Retail

Church

Restaurant

School

Project Valuation: \$ 7,044

I hereby certify the above information is correct and that the construction on, and the occupancy and the use of the above described property will be accordance with the laws, rules and regulations of the State of Washington. The applicant will be responsible for providing a method of safely accessing roof for inspection. A final inspection and approval shall be obtained when the re-roofing is complete.

Peter Fitzgibbons
Applicants Signature

1/12/15
Date




CITY OF ANACORTES
Engineering Dept.
(360) 293-1920

JOB 1210 17TH ST
TITLE SEWER INSPECTION
CALCULATED BY TRACY STEPHENS DATE 01-07-99
CHECKED BY STEVE LANGE DATE 01-07-99
SHEET 1 OF 1 SCALE N.T.S.

STEPHENS EXCAVATION
DRAWN BY: TRACY STEPHENS
REDRAWN BY: STEVE LANGE

17TH ST.

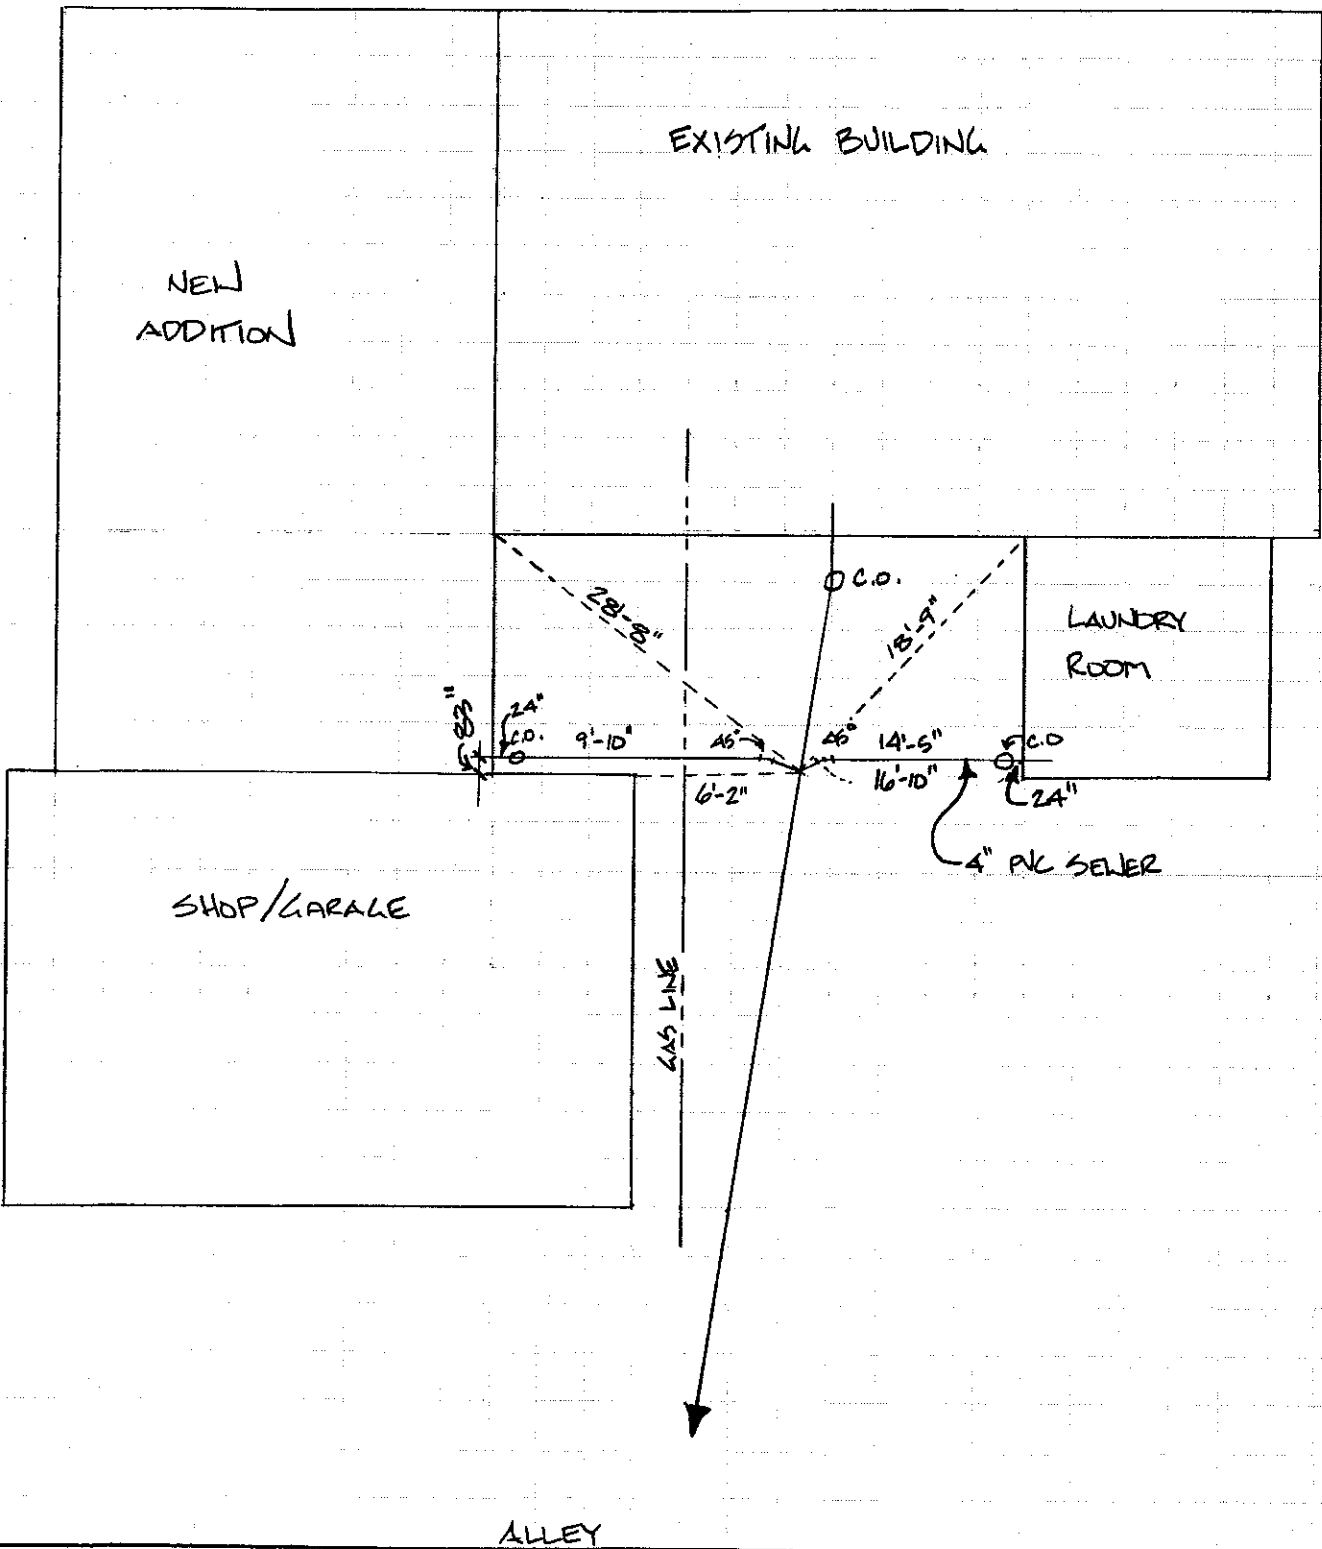

Anderson

ADDRESS 1220 18th

LEGAL DESCRIPTION _____

ASSESSORS ACCOUNT NO. _____

PERMIT NO.	DATE	DESCRIPTION	DATE FINALED
2298		Car port	
904		pipring	
938		furnace	