

# MECHANICAL PERMIT

CITY OF ANACORTES  
 P.O. BOX 547  
 ANACORTES, WA 98221  
 (206) 293-1901

PERMIT NO.: MEC92-0030  
 APPLIED: 07/20/92  
 ISSUED: 07/20/92  
 EXPIRES: 07/20/93

SITE ADDRESS: 1604 24TH ST  
 ASSESSOR'S PARCEL NO.: VIEW HEIGHTS

PROJECT DESCRIPTION: Propane fireplace insert

<p><b>OWNER</b>                  PETER RILEY                  1604 25TH STREET                  ANACORTES WA 98221                   293</p>	<p><b>CONTRACTOR</b>                  WHIDBEY FIREPLACE &amp; SPA                  3577 30TH NORTHWEST                  OAK HARBOR WA 98277                   206-675-3873                  CMHEN1#147PS</p>
--	--

TYPE OF WORK...:ADD TYPE OF USE.....:RES  FUEL TYPES----- :/PRO/ / /: FURN < 100K BTU: 0 FURN >=100K BTU: 0 FURN - FLOOR....: 0 UNIT HEATERS....: 0 VENT FANS.....: 0 VENT SYSTEMS....: 0 VENT W/O APPLI.: 0	BOILERS/COMPRESSORS- 0-3 HP.....: 0 3-15 HP.....: 0 15-30 HP.....: 0 30-50 HP.....: 0 50+ HP.....: 0 AIR HANDLING UNITS-- <= 10000 cfm.: 0 > 10000 cfm.: 0 EVAP COOLERS...: 0 HOODS.....: 0	DOMES. INCIN.....:0 COMML. INCIN.....:0 RELOC/REPAIR....: 0 CLOTHES DRYERS.: 0 GAS WTR HEATERS: 0 STOVE, APPLI....: 0 FIRE LOG/LITE...: 0 WOODSTOVES.....: 1 OTHER UNITS.....: 0 GAS OUTLETS.....: 1
---	---	---

<p><b>FEEES</b>                  Code Amount---- By- Date---- Receipt                  PRMT \$ 24.50 MG 07/20/92 43849                           TOTAL \$ 24.50</p>	<p><b>NOTES</b></p> <hr/> <hr/> <hr/> <hr/> <hr/> <hr/> <hr/> <hr/>
---	---

I hereby acknowledge that I have read this permit and state that the above information is correct, and agree to comply with all ordinances and laws regulating activities covered by this permit.

Michelle Grace  
 Issued by
 

  
 Applicant or owner's Signature

**24 Hour Notice Required For All Inspections**

# MECHANICAL PERMIT

CITY OF ANACORTES  
 P.O. BOX 547  
 ANACORTES, WA 98221  
 (206) 293-1901

PERMIT NO.: MEC92-0150  
 APPLIED: 11/30/92  
 ISSUED: 11/30/92  
 EXPIRES: 11/30/93

SITE ADDRESS: 1604 25TH ST  
 ASSESSOR'S PARCEL NO.: 4210-000-003-0005

PROJECT DESCRIPTION: Gas water heater, piping, and furnace

OWNER PETER RILEY 1604 25TH ANACORTES WA 98221  293-	CONTRACTOR
---	------------

TYPE OF WORK...:ADD TYPE OF USE....:RES  FUEL TYPES----- :/GAS/ / /: FURN < 100K BTU: 1 FURN >=100K BTU: 0 FURN - FLOOR...: 0 UNIT HEATERS...: 0 VENT FANS.....: 0 VENT SYSTEMS...: 0 VENT W/O APPLI.: 0	BOILERS/COMPRESSORS-- 0-3 HP.....: 0 3-15 HP.....: 0 15-30 HP.....: 0 30-50 HP.....: 0 50+ HP.....: 0 AIR HANDLING UNITS-- <= 10000 cfm.: 0 > 10000 cfm.: 0 EVAP COOLERS...: 0 HOODS.....: 0	DOMES. INCIN.....:0 COMML. INCIN.....:0 RELOC/REPAIR...: 0 CLOTHES DRYERS.: 0 GAS WTR HEATERS: 1 STOVE, APPLI...: 0 FIRE LOG/LITE...: 0 WOODSTOVES.....: 0 OTHER UNITS.....: 0 GAS OUTLETS.....: 1
---	--	---

<table style="width: 100%; border-collapse: collapse;"> <tr> <th style="text-align: left;">FEEES</th> <th style="text-align: left;">Code</th> <th style="text-align: left;">Amount</th> <th style="text-align: left;">By-</th> <th style="text-align: left;">Date</th> <th style="text-align: left;">Receipt</th> </tr> <tr> <td></td> <td>PRMT \$</td> <td>33.50</td> <td>MG</td> <td>11/30/92</td> <td>45785</td> </tr> <tr> <td colspan="2" style="padding-top: 20px;">TOTAL \$</td> <td colspan="4">33.50</td> </tr> </table>	FEEES	Code	Amount	By-	Date	Receipt		PRMT \$	33.50	MG	11/30/92	45785	TOTAL \$		33.50				NOTES <hr/> <hr/> <hr/> <hr/> <hr/> <hr/>
FEEES	Code	Amount	By-	Date	Receipt														
	PRMT \$	33.50	MG	11/30/92	45785														
TOTAL \$		33.50																	

I hereby acknowledge that I have read this permit and state that the above information is correct, and agree to comply with all ordinances and laws regulating activities covered by this permit.

*Michelle Grace*  
 Issued by
 

*Peter Riley*  
 Applicant or Owner's Signature

**24 Hour Notice Required For All Inspections**

# CITY OF ANACORTES

BLDG.  PLUMBING  MECHANICAL

**PERMIT** **3519**

ANACORTES, WASH.

DATE 3-8 1983

PERMISSION IS HEREBY GRANTED TO:

OWNER Robert Bauer

STREET ADDRESS 11004-25TH ST  
LOCATION WHERE WORK IS TO BE DONE

CONTRACTOR Sumit

TO ERECT  INSTALL  OR REPAIR

IN THE FOLLOWING MANNER: Wood structure W.A.C. Code

PERMIT EXPIRES ONE YEAR FROM DATE ISSUED

PLANS FOR CONSTRUCTION WERE NOT  SUBMITTED  
WERE

WORK TO BE DONE BY OWNER  CONTRACTOR

RECEIPT OF FEES IS ACKNOWLEDGED AS FOLLOWS:


TYPE	APPROXIMATE VALUE OF WORK	PERMIT FEES
ISSUING		10.00
BUILDING		
GAS PIPING		
PLUMBING AND W.S.		
SEWER CONNECTION INSP.		
MECHANICAL <u>Woodwork</u>	350.00	5.00
PLAN CHECK FEE		
MISC.		
<b>TOTAL</b>	<b>350.00</b>	<b>15.00</b>

LEGAL DESCRIPTION Lot 3 View Heights

R. Anderson  
 CITY INSPECTOR

SECTION

OWNER: ETHAL M. BARGEWELL  
VOL. 358, PG. 786.

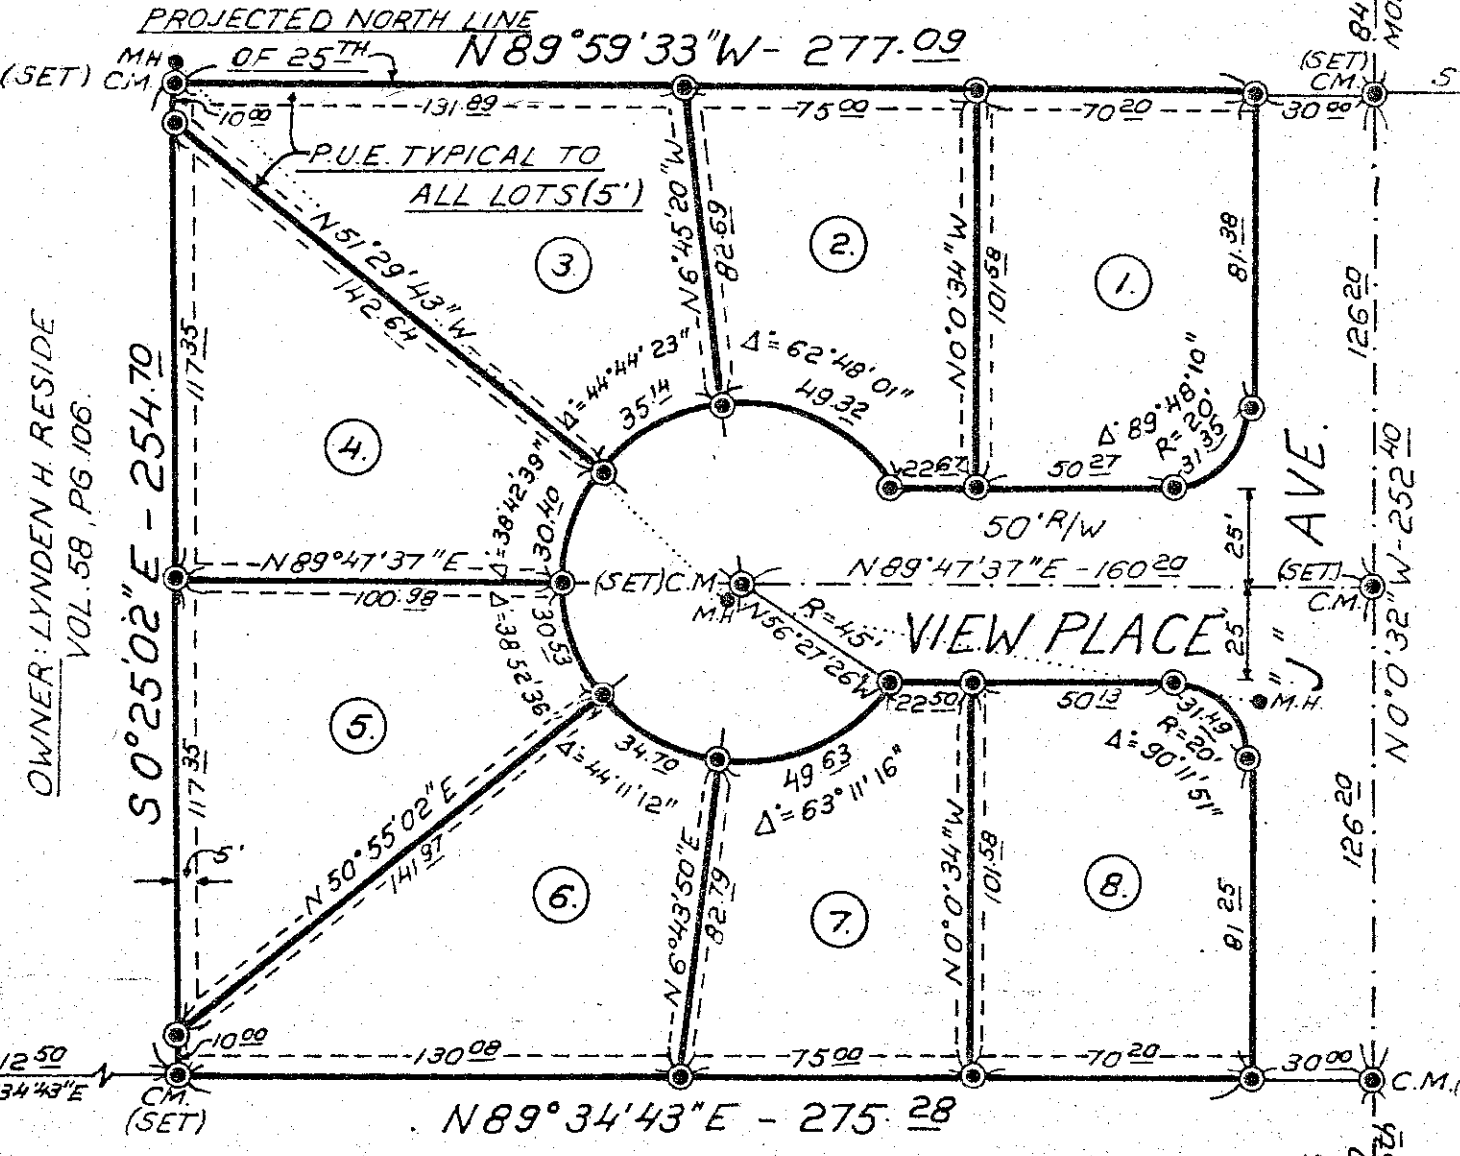

OWNER: LYNDEN H. RESIDE  
VOL. 58, PG. 106.

OWNER: INGVALD. IVERSON  
VOL. 358, PG. 785.

C.M. (●): CONC. MON. (○): IRON PIPE (●): SEWER.


SCALC. WEST LINE OF THE SE 1/4. N 89° 34' 43" E - 2669.24 TO SE. CORNER OF SEC. 24.

APPROVALS

EXAMINED AND APPROVED THIS 5<sup>th</sup> DAY OF JUNE, 1973, BY THE CITY CLERK, MAYOR, AND THE CITY ENGINEER OF THE CITY OF ANACORTES.

*Kathryn Lowrey* CITY CLERK      *James Rice* MAYOR      *David M. Jorgensen* CITY ENGINEER

I HEREBY CERTIFY THAT THE WITHIN PLAT OF "VIEW HEIGHTS" IS DULY APPROVED BY THE PLANNING COMMISSION OF THE CITY OF ANACORTES THIS 5<sup>th</sup> DAY OF June, 1973.

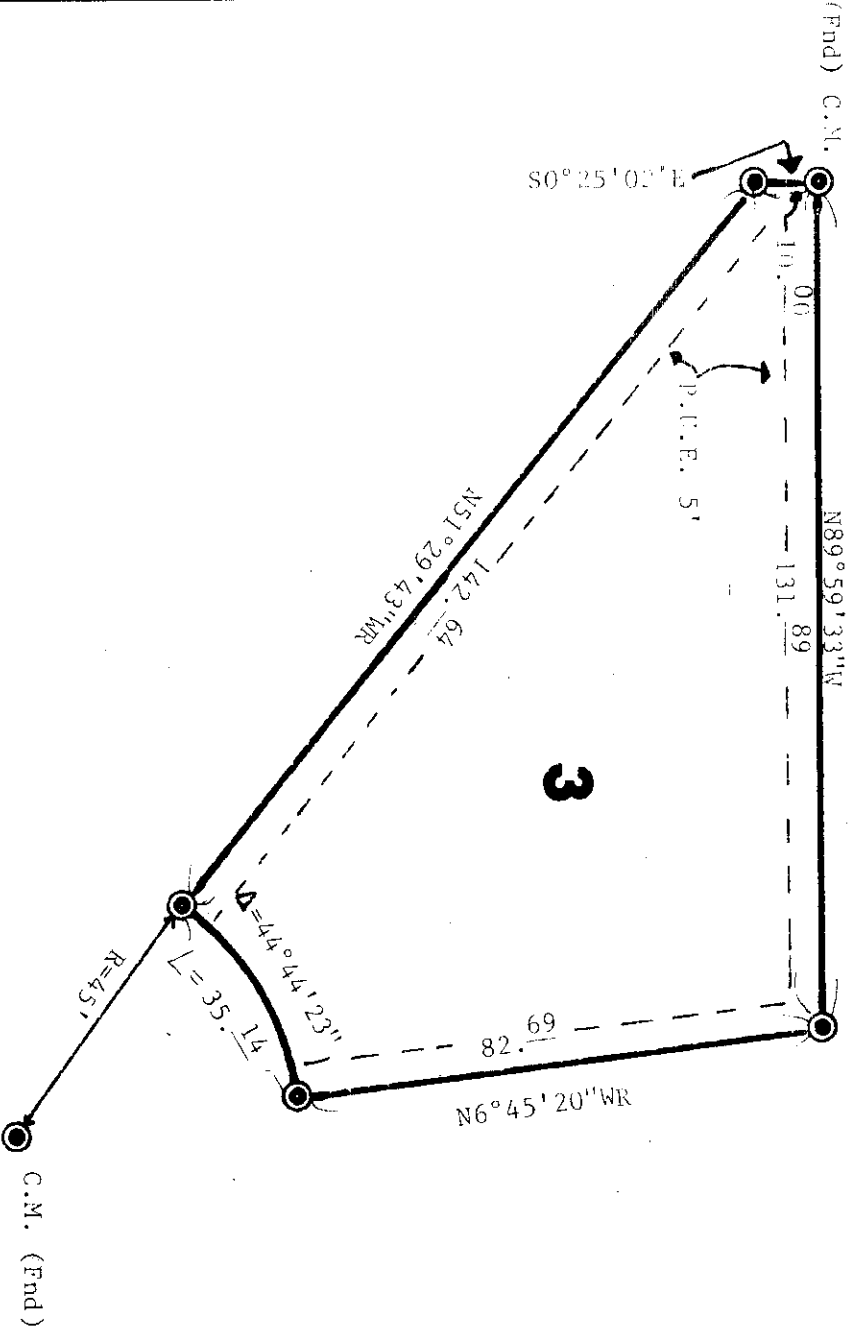

● C.M.=CONCRETE MONUMENT (Fnd)

● = Iron Pipe (SET)

Note: Northwest Corner of the Subdivision has been disturbed and shifted to the West.

1604 25TH ST



Phone: 293-7551

PREPARED FOR: CLARENCE HORN  
1604 25th Street, Anacortes, Wa.

SCALE: 1" = 30'      DRAWN BY: ef      JOB NO.: 319-76

DATE: 9-21-76      APPROVED BY: JJV      DRAWING NO: 319-76

DESCRIPTION: Lot 3 View Heights, Volume 10 of Plats, Page 45  
Records of Skagit County, Washington

JOHN J. VADAI & ASSOCIATES  
2701 Commercial Ave., Anacortes, Wn.  
MERIDIAN:  
PER PLAT

ADDRESS 1604 25<sup>th</sup>

LEGAL DESCRIPTION lot 3 view Heights -

---

---

ASSESSORS ACCOUNT NO. \_\_\_\_\_

PERMIT NO.	DATE	DESCRIPTION	DATE FINALED
1249	10-15-73	new Residence	
1501	2-28-74	water System	
1556	4-12-74	sewer conn Esp	