

# COMBINATION PERMIT

CITY OF ANACORTES  
 P.O. BOX 547  
 ANACORTES, WA 98221  
 (206) 293-1901

PERMIT NO.: **COM98-0186**  
 APPLIED: 09/11/98  
 ISSUED: 09/18/98  
 EXPIRES: 09/18/99

SITE ADDRESS: **1117 37TH**  
 ASSESSOR'S PARCEL NO.: **4344-000-001-0006**

PROJECT DESCRIPTION: **Addition to existing residence approx 400 square feet.**

<b>OWNER</b> JIM & ETHEL JOHNSON 1117 37TH STREET ANACORTES WA 98221  293-9203	<b>CONTRACTOR</b> STRANDBERG CONSTRUCTION P.O. BOX 319 ANACORTES WA 98221  360.293.7431 929-1871 STRANC*066CD	<b>LENDER</b>
---	---	---------------

TYPE OF WORK.....ADD	AREA (sf)-----	VALU...\$: 3000	
TYPE OF USE.....SF	LOT.....: 0	REQUIRED SETBACKS----	
CENSUS CATEGORY.....434	1ST FLR.....: 0	FRONT.....: 0 ft	
ZONING-----	2ND FLR.....: 0	SIDE(1)...: 0 ft	
:R2 :	BASEMENT.....: 0	SIDE(2)...: 0 ft	
OCCUPANCY GROUP-----	GAR/CARPORT...: 0	REAR.....: 0 ft	
:R3 :? :? :? :	OTHER.....: 0	REQUIRED PARKING--	
TYPE OF CONSTRUCTION-----		TOTAL.....: 0	
:5N :? :? :? :	NUMBER OF UNITS.....: 0	ACCESSIBLE.: 0	
OCCUPANT LOAD-----	STORIES.....: 0	COMPACT.....: 0	
: 0: 0: 0: 0:	BUILDING HEIGHT.: 0 ft	IMPRV SURF.: 0 sf	

FEES			
Code	Amount----	By-	Date---- Receipt
ESPL \$	-100.00	MD	09/18/98 9025
PLCK \$	125.45	MD	09/18/98 9025
PRMT \$	193.00	MD	09/18/98 9025
STBC \$	4.50	MD	09/18/98 9025
<b>TOTAL \$</b>		<b>222.95</b>	

FUEL TYPES-----	BOILERS/COMPRESSORS-	DOMES. INCIN.....:0	
:? :	0-3 HP.....: 0	COMML. INCIN.....:0	
FURN < 100K BTU: 0	3-15 HP.....: 0	RELOC/REPAIR...: 0	
FURN >=100K BTU: 0	15-30 HP.....: 0	CLOTHES DRYERS.: 0	
FURN - FLOOR...: 0	30-50 HP.....: 0	GAS WTR HEATERS: 0	
UNIT HEATERS...: 0	50+ HP.....: 0	STOVE, APPLI...: 0	
VENT FANS.....: 0	AIR HANDLING UNITS--	FIRE LOG/LITE...: 0	
VENT SYSTEMS...: 0	<= 10000 cfm.: 0	WOODSTOVES.....: 0	
VENT W/O APPLI.: 0	> 10000 cfm.: 0	OTHER UNITS.....: 0	
	EVAP COOLERS...: 0	GAS OUTLETS....: 0	
	HOODS.....: 0		

WATER CLOSETS...: 0	WASHING MACHINES: 0	FLOOR DRAINS....: 0	
BATH TUBS.....: 0	ELEC WTR HEATERS: 0	WTR PIPING/TREAT: 0	
SHOWERS.....: 0	LAUNDRY TRAYS...: 0	HOSE BIBBS.....: 0	
DISHWASHERS....: 0	URINALS.....: 0	GREASE TRAPS....: 0	
LAVATORIES.....: 0	WASTE INTERCEPT.: 0	ADD'L FIXTURES...: 0	
KIT SINKS W/DISP: 0	DRINKING FOUNT...: 0		

**NOTES**

---



---



---



---



---



---

I hereby acknowledge that I have read this permit and state that the above information is correct, and agree to comply with all ordinances and laws regulating activities covered by this permit.

Issued by \_\_\_\_\_ Applicant or Owner's Signature

**24 Hour Notice Required For All Inspections**

FOR INSPECTIONS CALL:

CITY OF ANACORTES  
BUILDING PERMIT

PERMIT NO 8265

293-1901

24 Hrs. Notice Requested


Site Address 1117 37th Street

OWNER	NAME (OR NAME OF BUSINESS) Jim Johnson		<b>PLUMBING</b>		
	MAILING ADDRESS 1117 37th Street				
	CITY Anacortes, WA 98221	TELEPHONE NUMBER 293-9293	No.	TYPE OF FIXTURE OR ITEM	FEE
	NAME			Water Closet	\$
ADDRESS			Bathtub		
CITY		TELEPHONE NUMBER		Lavatory	
NAME				Shower	
ADDRESS				Kitchen Sink	
CITY		TELEPHONE NUMBER		Dishwasher	
NAME				Laundry Tray	
ADDRESS				Clothes Washer	
CITY		TELEPHONE NUMBER		Water Heater	
NAME				Urinal	
ADDRESS				Drinking Fountain	
CITY		TELEPHONE NUMBER		Floor Sink or Drain	
STATE LICENSE NUMBER		CITY LICENSE NUMBER		Slop Sink	
THENT118BK				Water Piping	
<input type="checkbox"/> Residential <input type="checkbox"/> Non-Residential <input type="checkbox"/> New <input type="checkbox"/> Add <input type="checkbox"/> Alter <input type="checkbox"/> Repair <input type="checkbox"/> Building <input type="checkbox"/> Plumbing <input type="checkbox"/> Mechanical <input type="checkbox"/> Sign <input type="checkbox"/> Demolition <input type="checkbox"/> Other				PERMIT	\$
Legal Description of Property or Tax Account Number Lot _____ Block _____ of _____ 4344-000-001-0006				TOTAL FEE	\$
Describe Work Inclose Carport		<b>MECHANICAL</b>			
Occupancy Use <input type="checkbox"/> Single Family Residence <input type="checkbox"/> Multi-Family Residence <input type="checkbox"/> Office <input type="checkbox"/> Retail <input type="checkbox"/> Storage <input type="checkbox"/> Church <input type="checkbox"/> Restaurant <input type="checkbox"/> Other		<input type="checkbox"/> GAS <input type="checkbox"/> OIL <input checked="" type="checkbox"/> ELECT. <input type="checkbox"/> OTHER			
<p style="text-align: center;"><b>NOTICE</b></p> <p>This permit is issued by the Building Official and, under the provisions of the Uniform Building Code, shall expire by limitation and become null and void if the building or work authorized by such permit is not commenced within 180 days from the date of permit issuance, or if the building or work authorized by such permit is suspended or abandoned at any time after the work is commenced for a period of 180 days.</p> <p>By affixing my signature, I hereby certify that I am the owner of the property for which this permit is issued or am an authorized representative of the owner.</p> <p>All provisions of laws and ordinances governing this type of work will be complied with whether specified herein or not, including routine calls for inspections.</p> <p><i>Mark A. Jan</i> 10-3-90 Signature of Owner or Authorized Agent (Date)</p>		No.	TYPE OF EQUIPMENT	FEE	
Street Setback    Side Yard Setback    Rear Yard Setback Use Zone    Occupancy Group    Type of Const. Lot Area    Vacant Site    Dwelling Units <input type="checkbox"/> Yes <input type="checkbox"/> No Fire Sprinklers Required    No. of Stories    Bedrooms    Occupant Load <input type="checkbox"/> Yes <input type="checkbox"/> No Size of Bldg.    Plans Checked By:			Air Cond. Unit	\$	
<p style="text-align: center;"><b>WHEN SIGNED AND DATED BELOW, THIS IS YOUR PERMIT</b></p> <p>Permission is hereby given to do the above described work, according to the conditions hereon and according to the approved plans and specifications pertaining thereto, subject to compliance with the ordinances of the CITY OF ANACORTES.</p>			Refrigeration Unit --	HP	
Permit Issued By <i>Michelle Gratz</i> 10/03/90 Building Official (Date)			Boiler --	HP	
			Forced Air System --	BTU/KW	
			Floor Furnace		
			Wall Heater		
			Unit Heater		
			Clothes Dryer		
			Ventilation Fan		
			Range Hood		
			Air Handling Unit --	CFM	
			Pre-manufactured Stove or Fireplace		
			Gas Piping		
			PERMIT	\$	
			TOTAL FEE	\$	
		<b>TOTAL FEES</b>	<b>VALUATION</b>	<b>FEE</b>	
		Building	3,600.00	\$ 45.00	
		Plan Check		2.00	
		Plumbing			
		Mechanical			
		Sign			
		Demolition			
		Energy Surcharge			
		State Surcharge		1.50	
		Other			
			<b>TOTAL \$</b>	<b>48.50</b>	
		<b>Conditions:</b>			

Edwin Frank


PERMIT NO 8265

117 - 37A

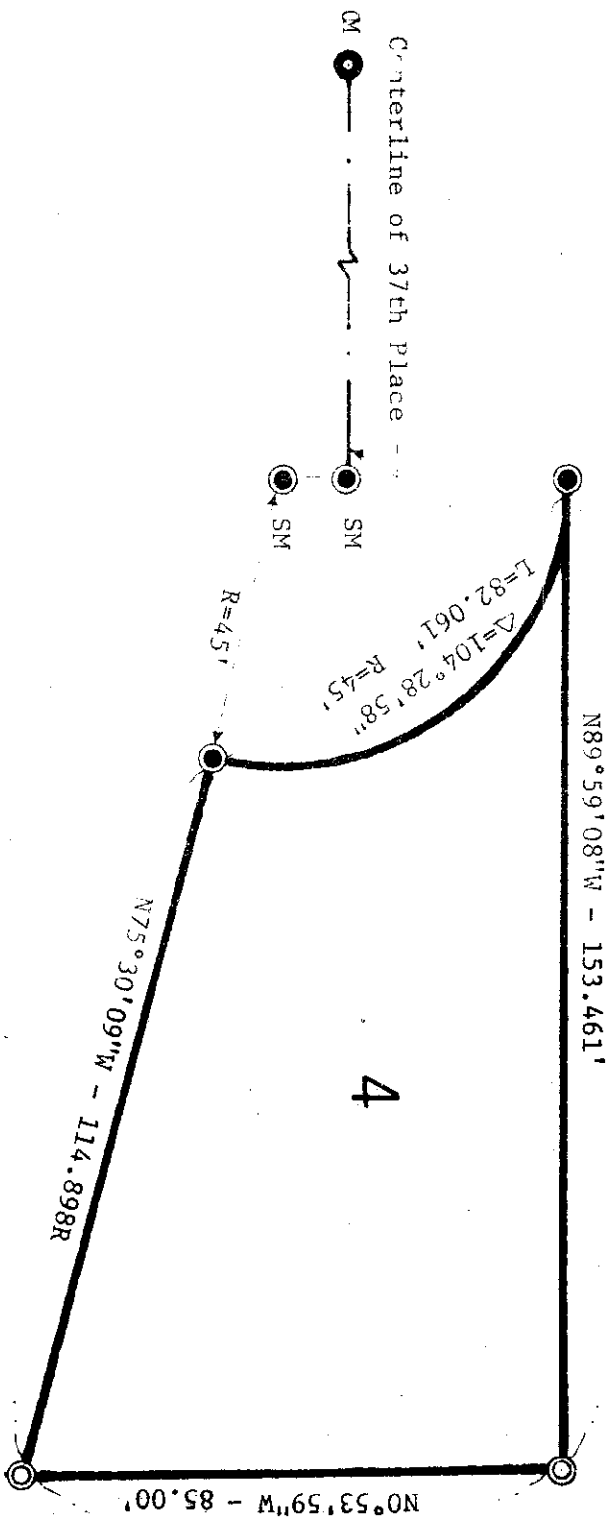

Centerline of 37th Place

4

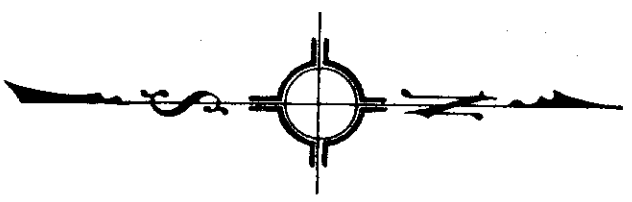

LEGEND :

- = Iron Pipe (found)
- = Surface Monument (found)
- = Iron Pipe (set)
- = Concrete Monument (found)



Phone: 293-7551

PREPARED FOR: Albert Woodworths  
1111-A 37th Street  
Anacortes, Washington 98221

SCALE: 1" = 30'	DRAWN BY: TW	JOB NO.: 507-78
DATE: 3-16-78	APPROVED BY: JJV	DRAWING NO: "

DESCRIPTION: Lot 4, Brooks View Addition to Anacortes, Volume 11, Pages 48-49, records of Skagit County, Washington.

JOHN J. VADAI & ASSOCIATES  
2701 Commercial Ave., Anacortes, Wn.

MERIDIAN:  
Per Plat

CITY OF ANACORTES  
BUILDING DEPARTMENT

CERTIFICATE OF OCCUPANCY

No. 420

THIS IS TO CERTIFY that the (description of building  
or structure): Duplex

Owner: Don Caughlin

Street and No.: 1117-37 Place

Contractor: Virgil Seavel Fire Zone: 3

Building Permit No.: 3114

Occ. Group: H Use Zone: R2

has been inspected and occupancy is hereby  
authorized:

10-10 1977  
Ray Swensen

Building Inspector

PERMITS ISSUED

ADDRESS

1117 - 37th Place

Benj. Connelley - Inspector

TYPE

PERMIT NO.

INSPECTIONS

TYPE	PERMIT NO.	INSPECTIONS
BLDG.	3114	
PLUMBING	3158	
GAS		
SEWER Disposition	3169	
MISC.		

3114 New Residence 11-24-76

3158 I.P.W.S. ~~Plumbing~~ Plumbing Permit 1-11-77

3160 Sewer Work Disposition