


04.06.20
SRL
1"=30'

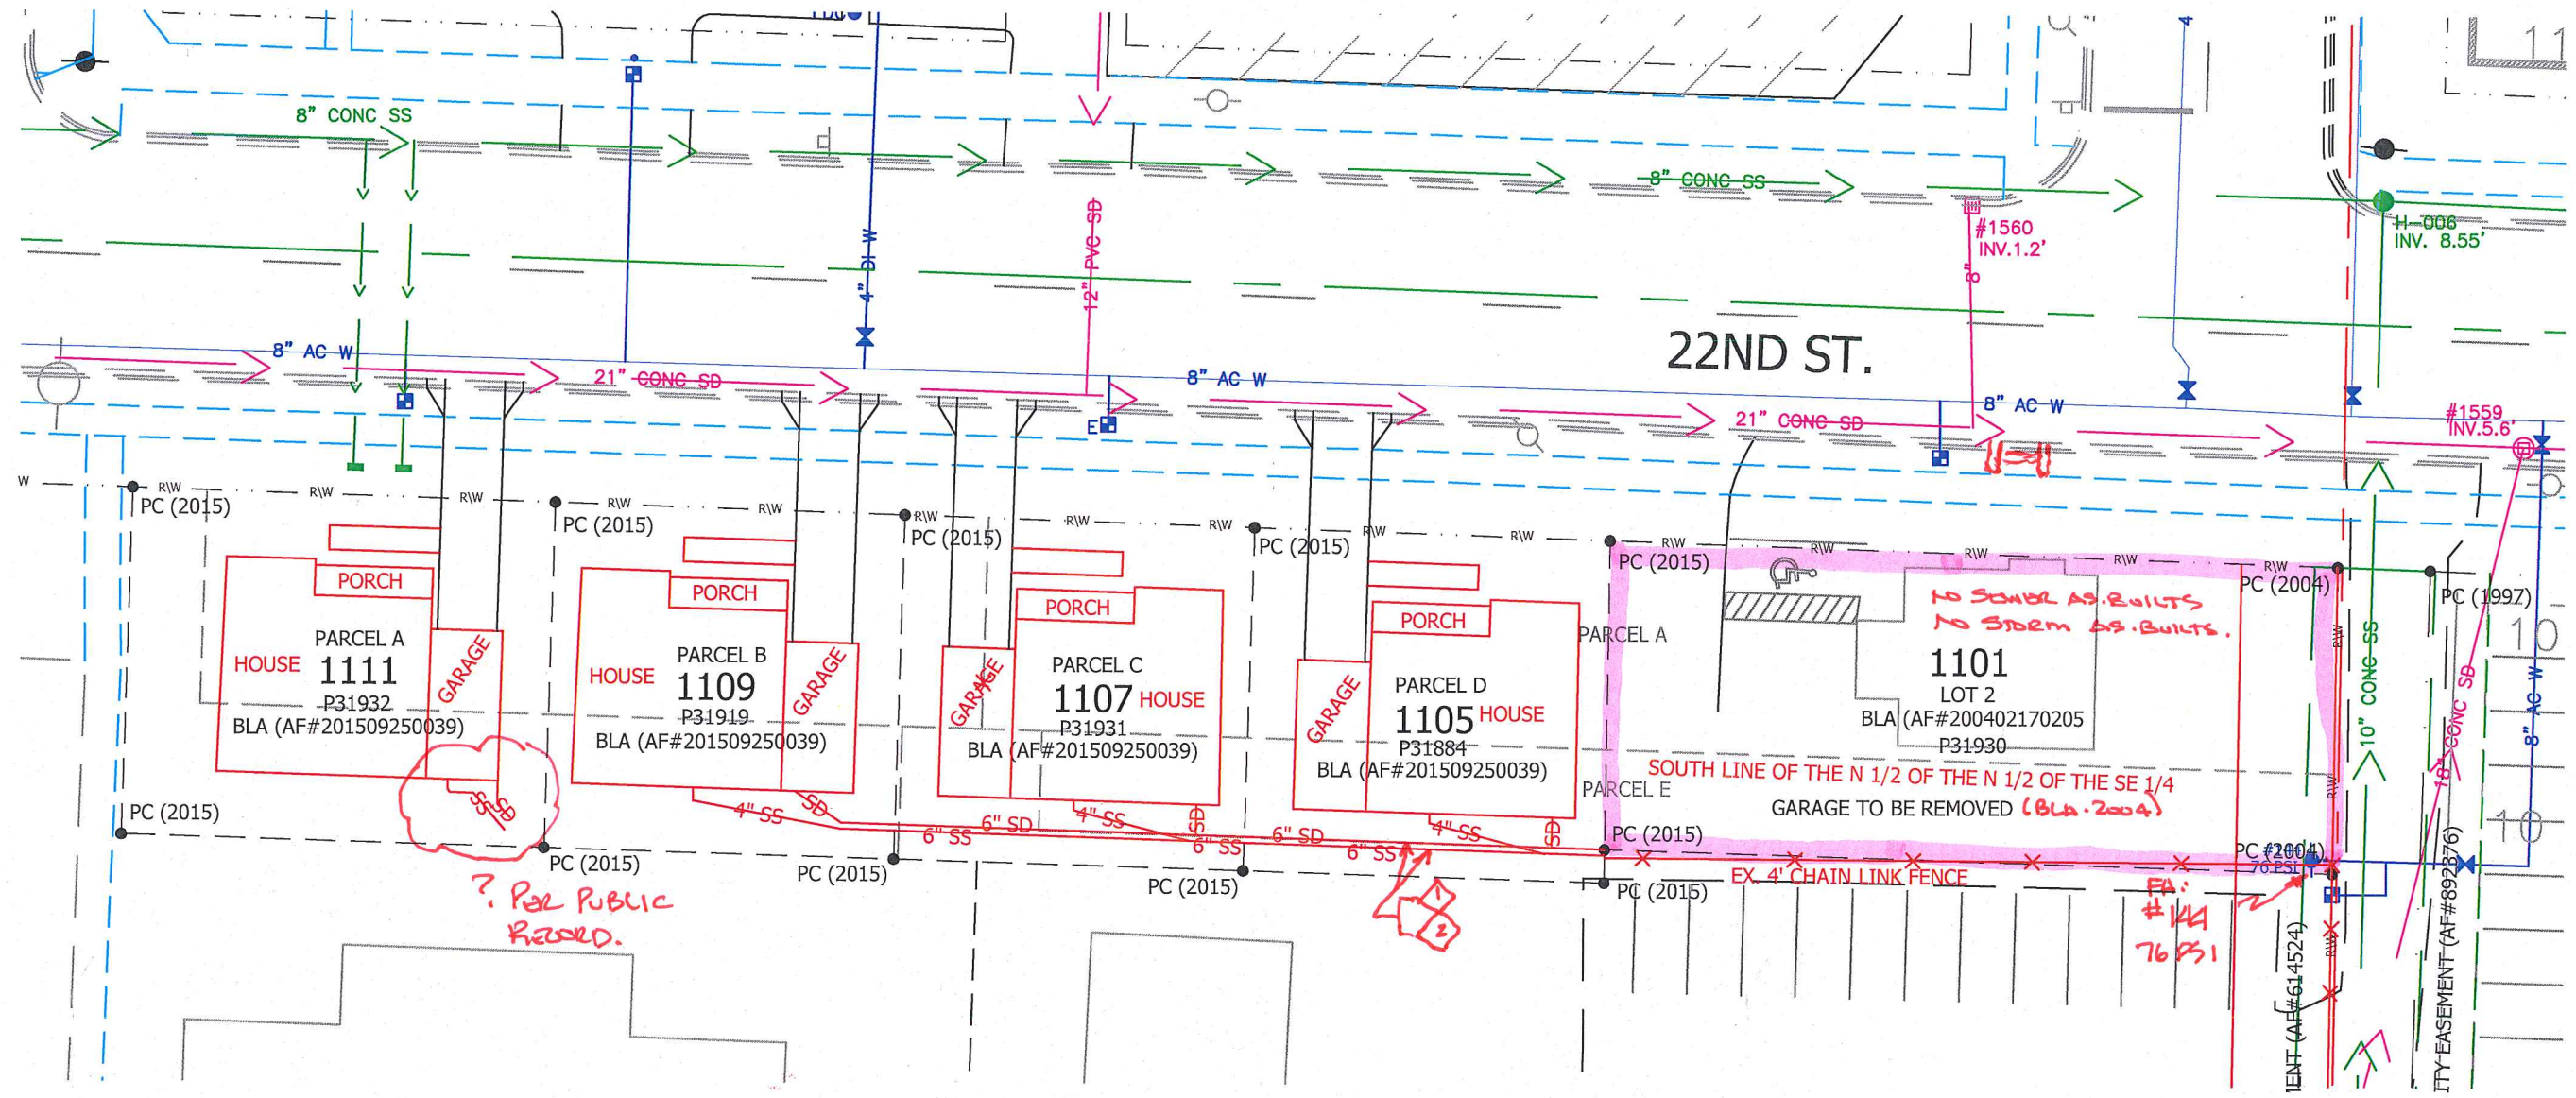

VICINITY MAP: 1105 22ND ST
SCALE: 1"=30'

- ① * WHERE DOES STORM CONNECT? NO AS. BUILTS.
- ② * WHERE DOES SEWER CONNECT? NO AS. BUILTS.