


ADU
NORGAARD
1911 10th ST.

No vertical bars
required if monopour
per R403.1.3 option 6.

FOUNDATION

← 6" →

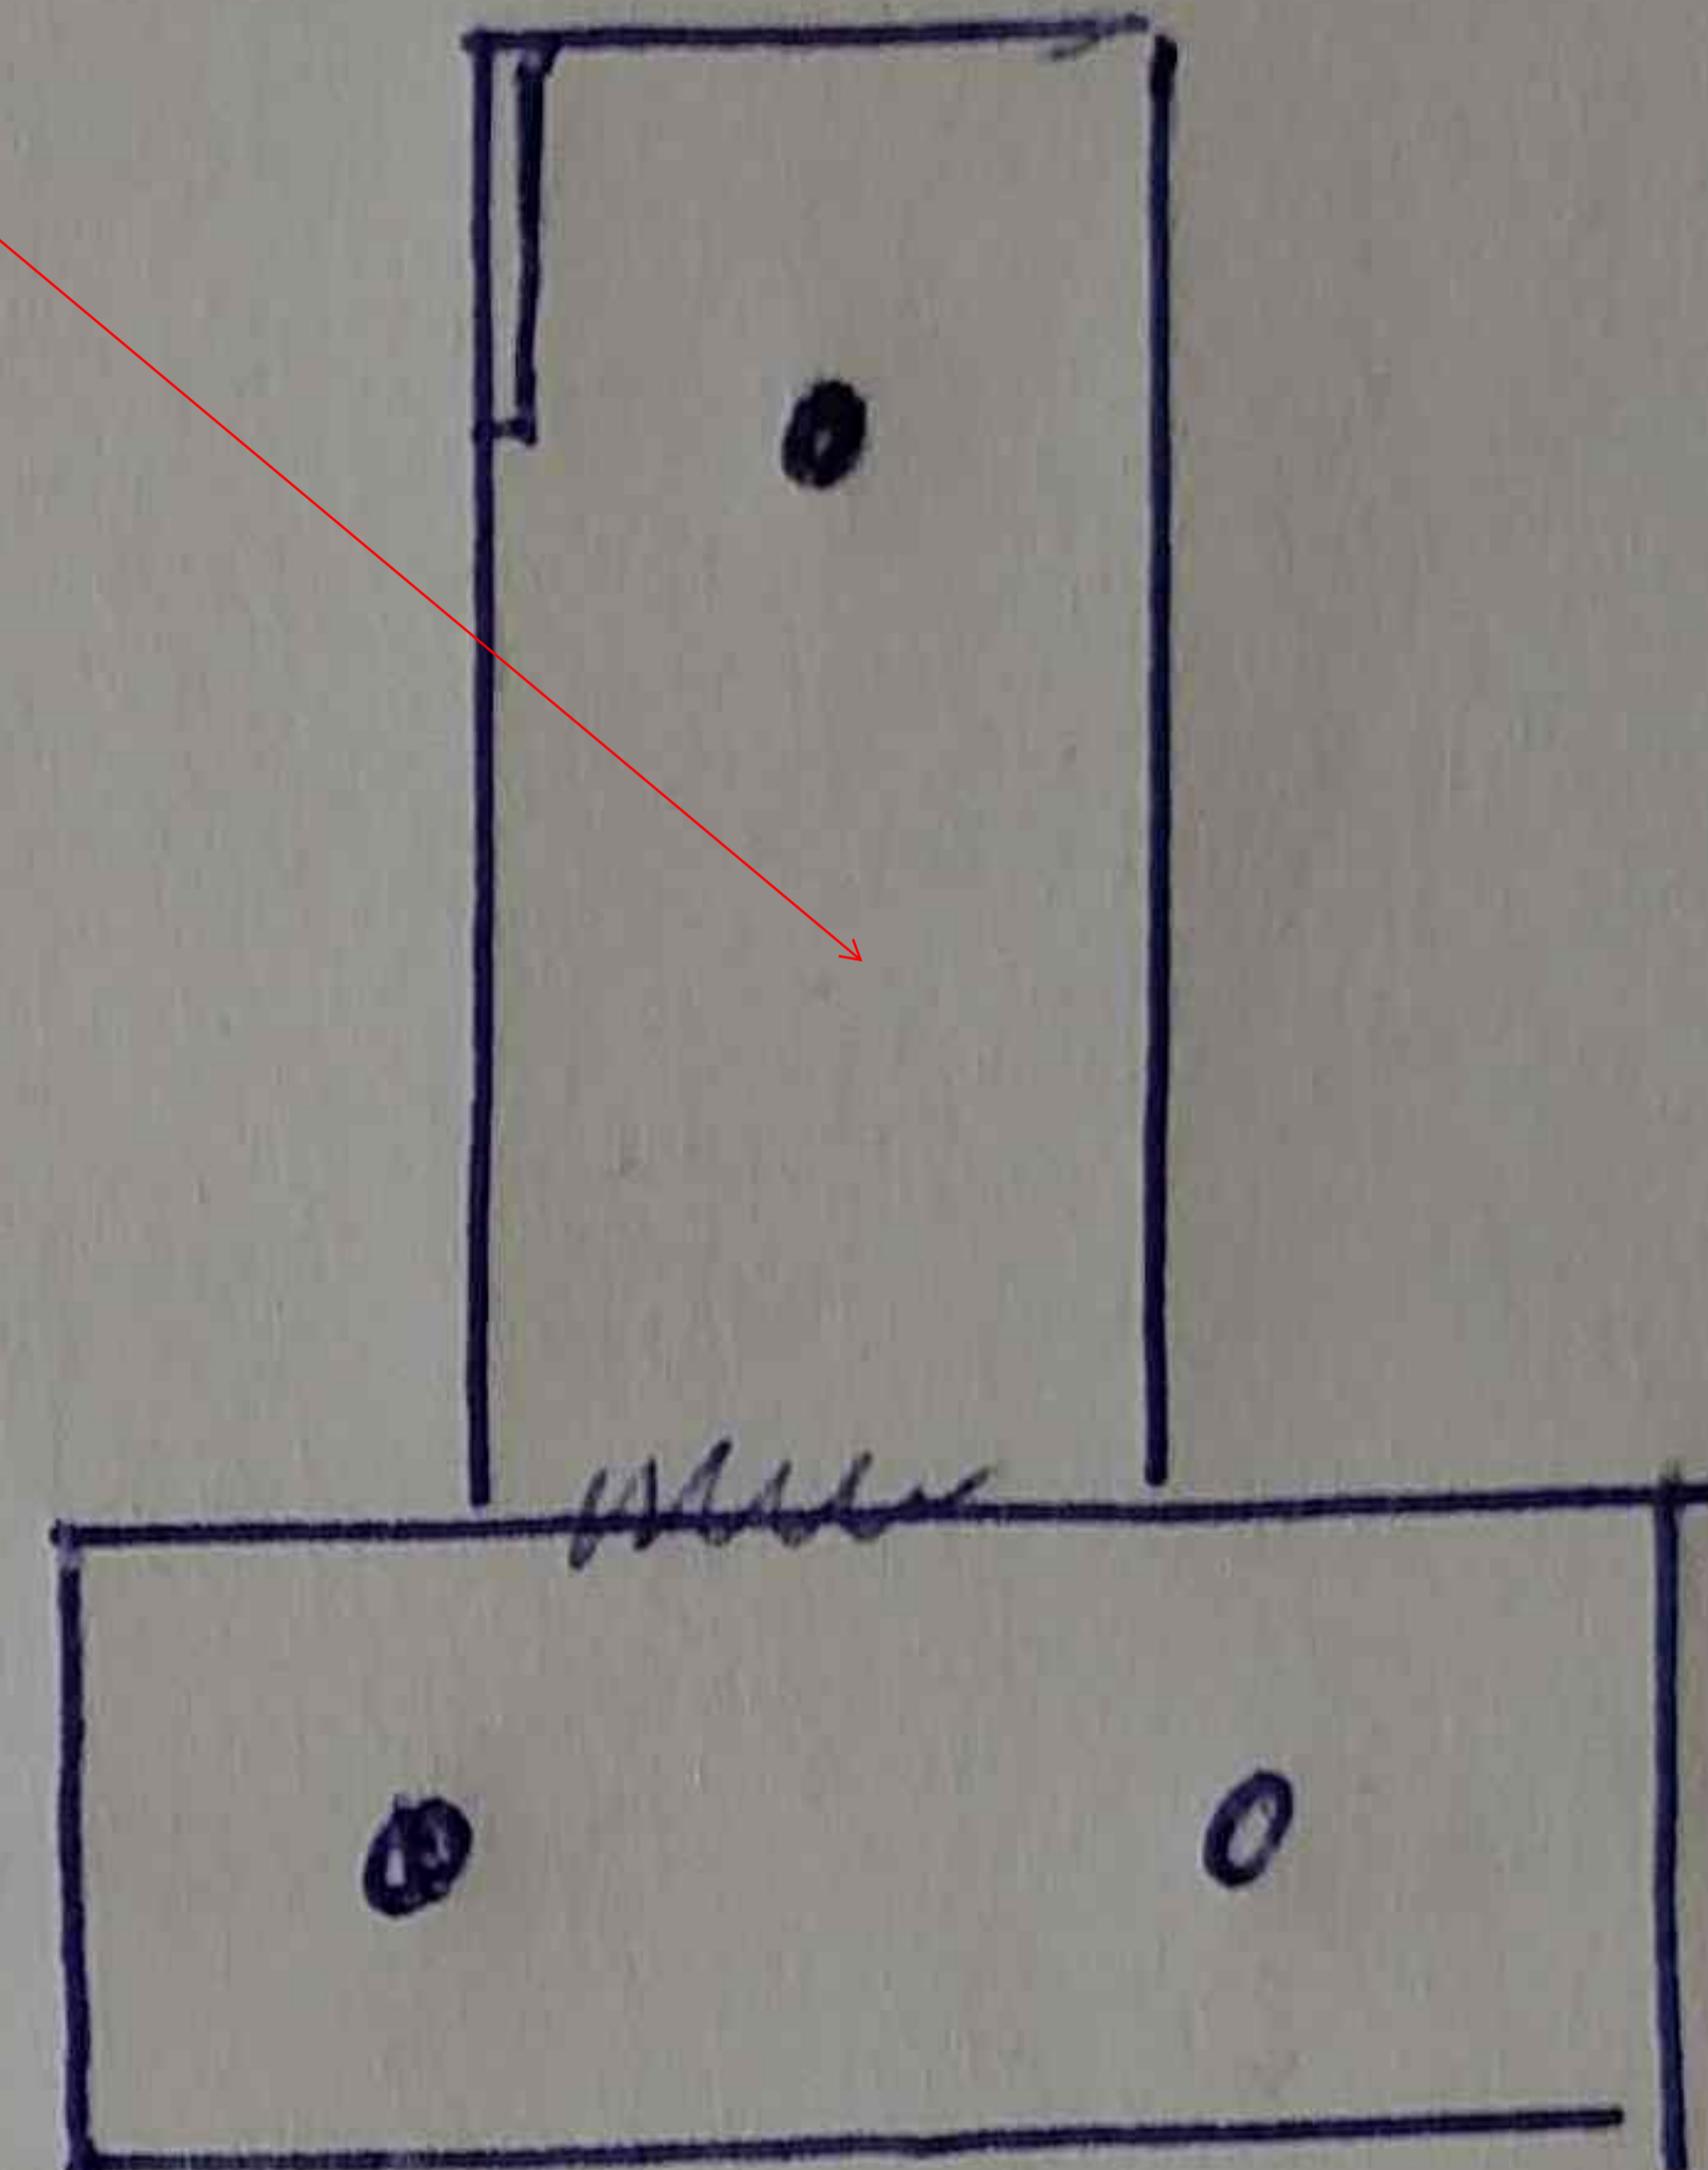

↑
20"
↓

← 12' →

MONO POUR FOOTING
NO STUB STEEL



Three Generations of
Quality Building

360-631-0274
Camano Island

Email
srherigstad@
frontier.com

Lic#
SCOTTHC014BM

LIC# SCOTTHC014BM
ANACORTES
CONTRACTOR LICENSE
CONFIRMATION # WITH STATE
0-018-998-150