


APPENDIX 5 – Site Plan with all applicable information (Minimum Size 11x17 at a legible scale)

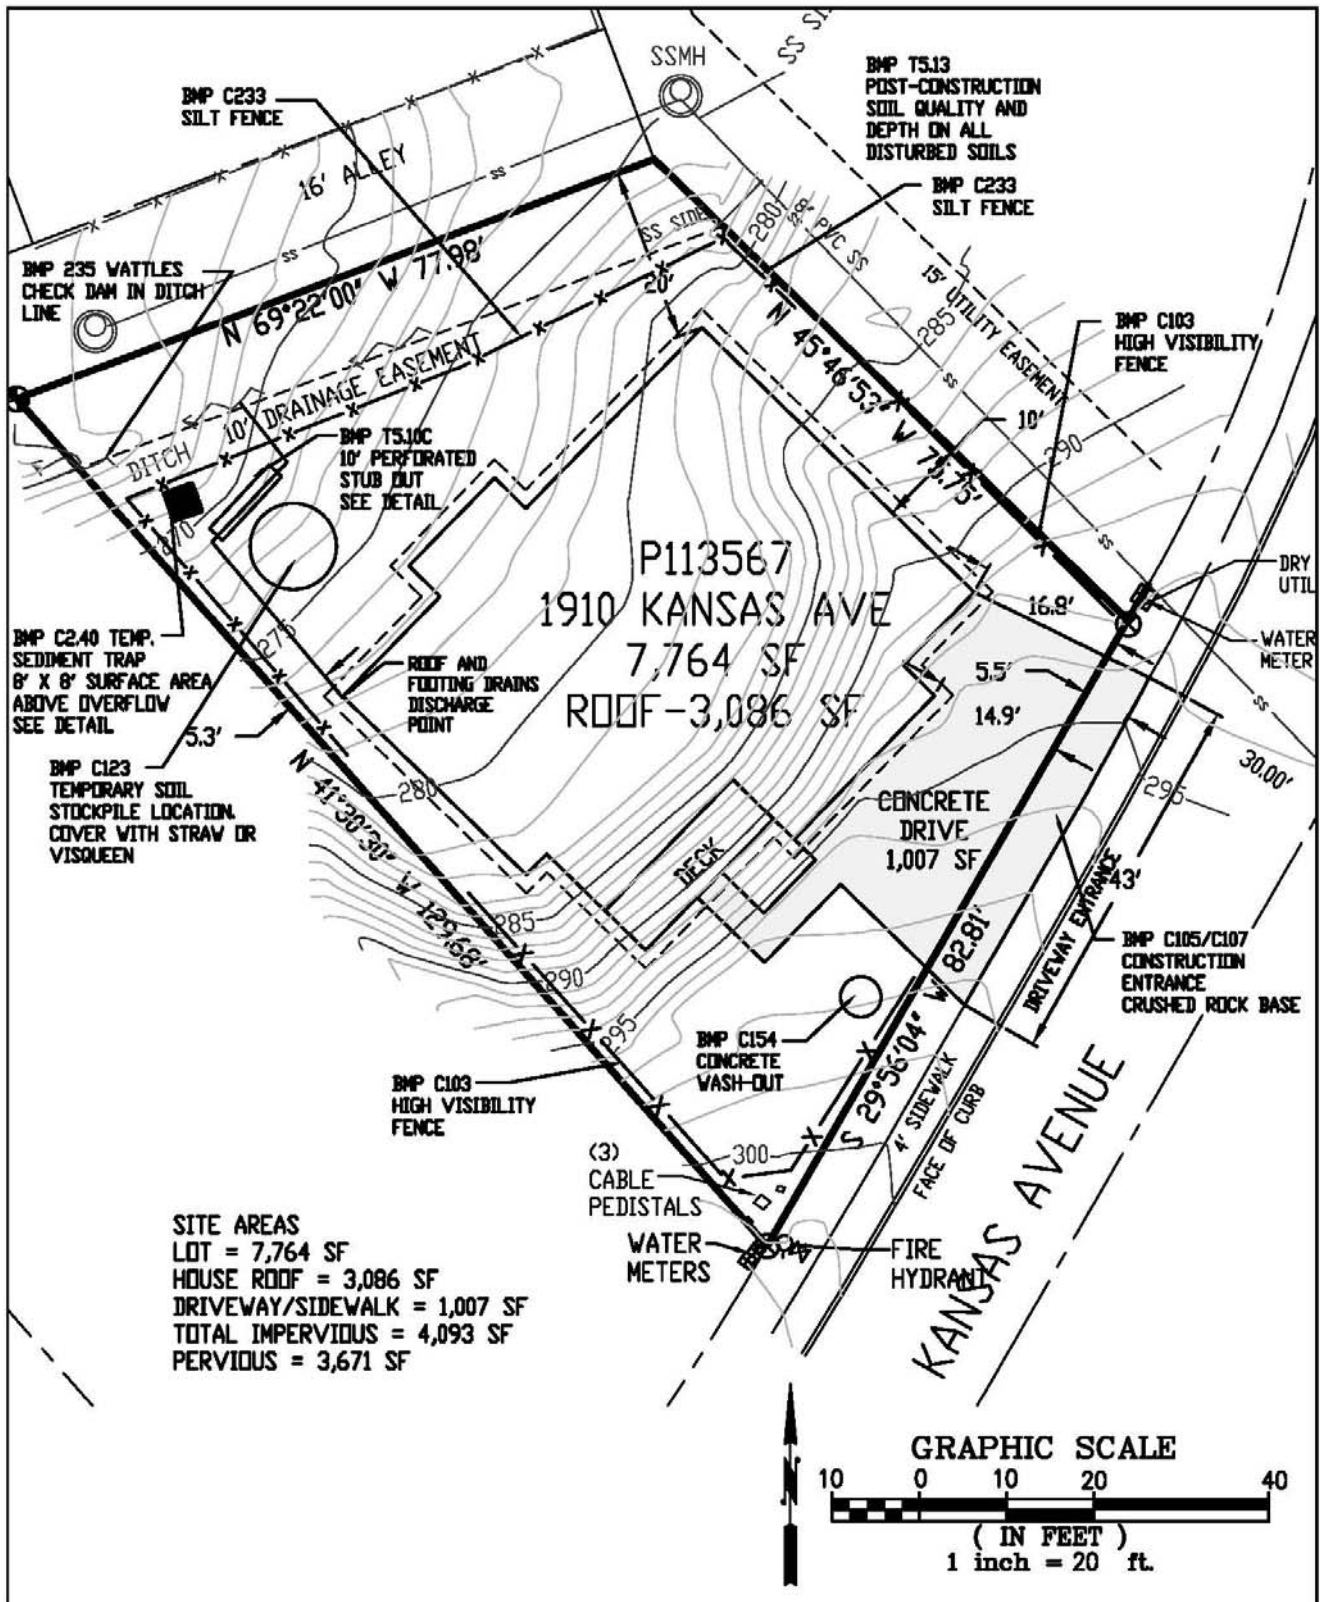

HERRIGSTAD ENGINEERING & SURVEYING
 4320 WHISTLE LAKE ROAD
 ANACORTES, WA 98221 299-8804

1910 Kansas Avenue
 Site Plan
 January 28, 2022